





- FOUNDATION PLAN \_ LEVEL - 270

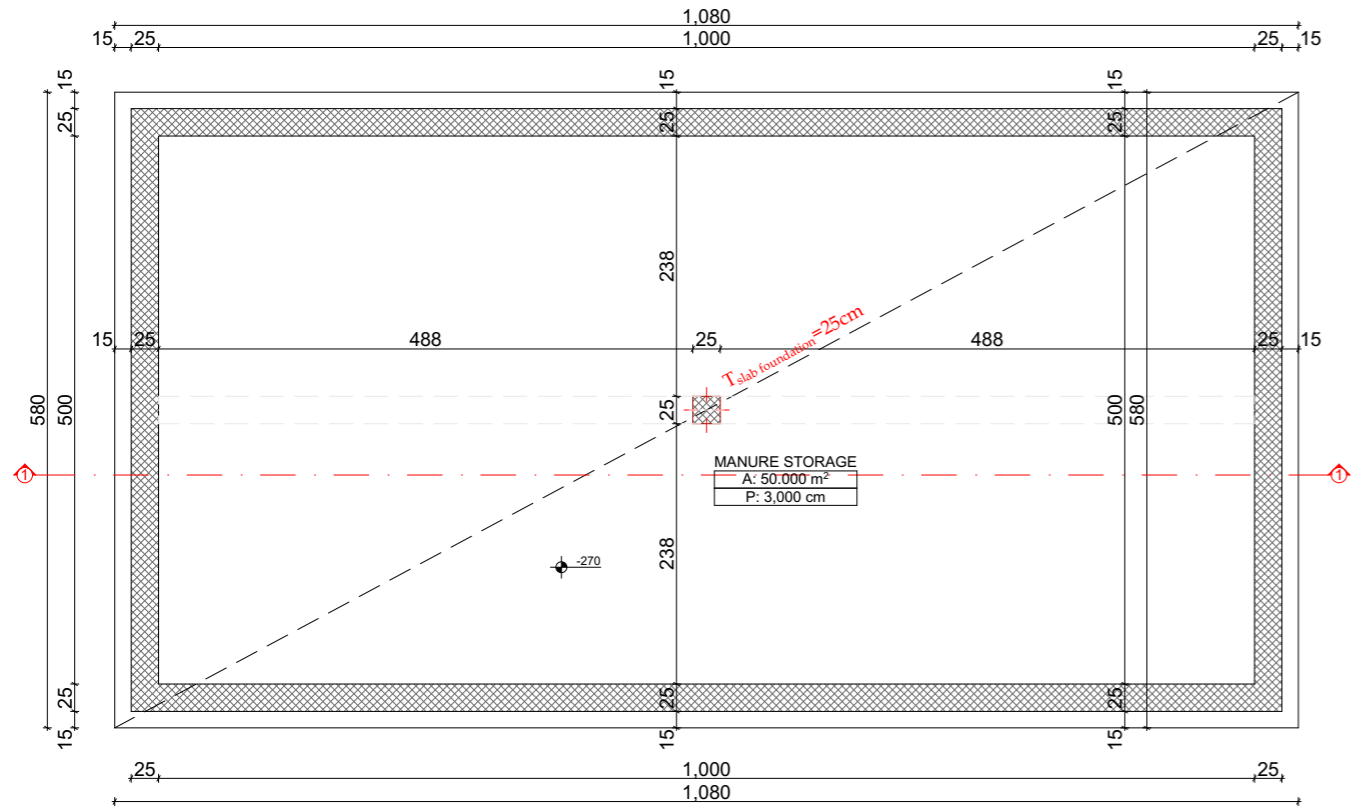

- BASE PLAN \_ LEVEL +0.00

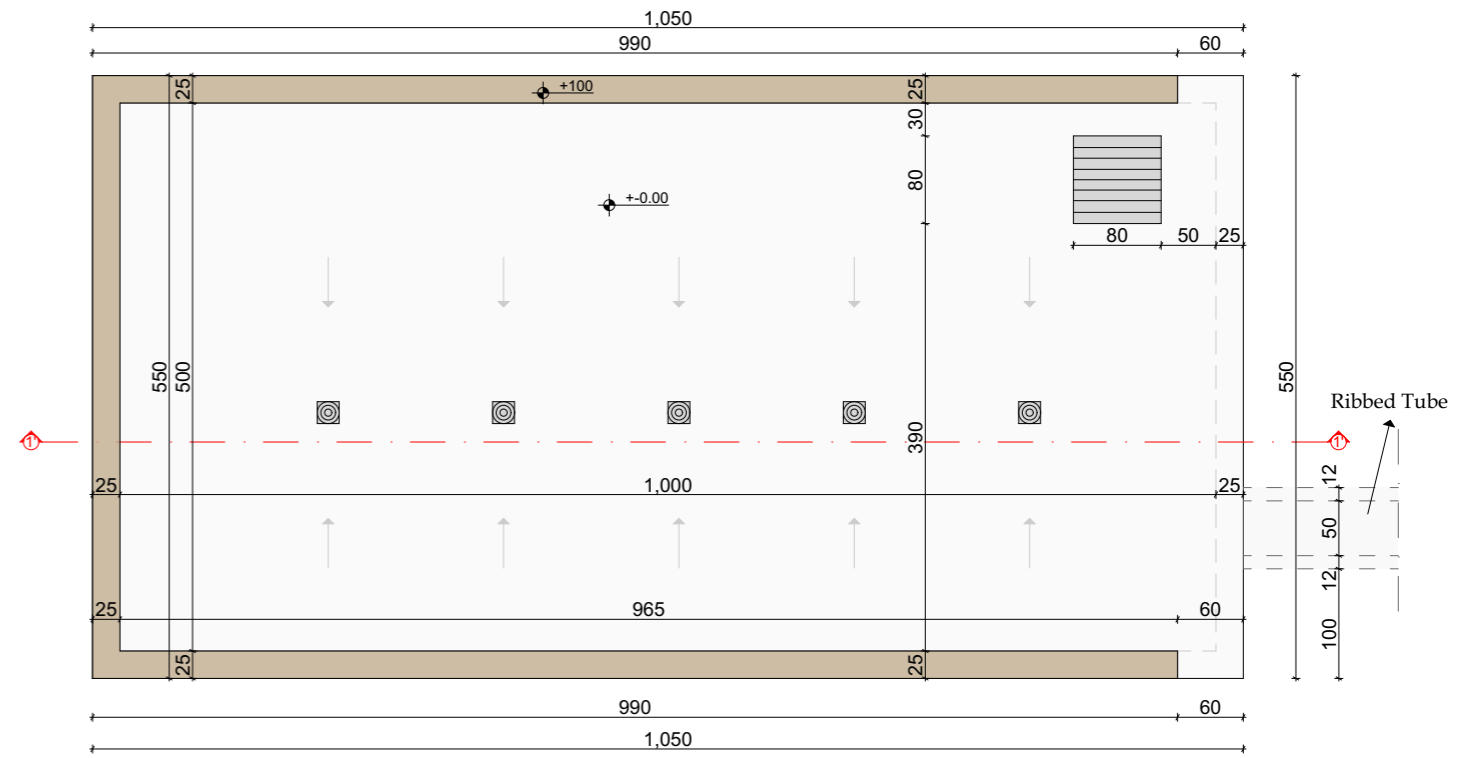


- SECTION 1-1

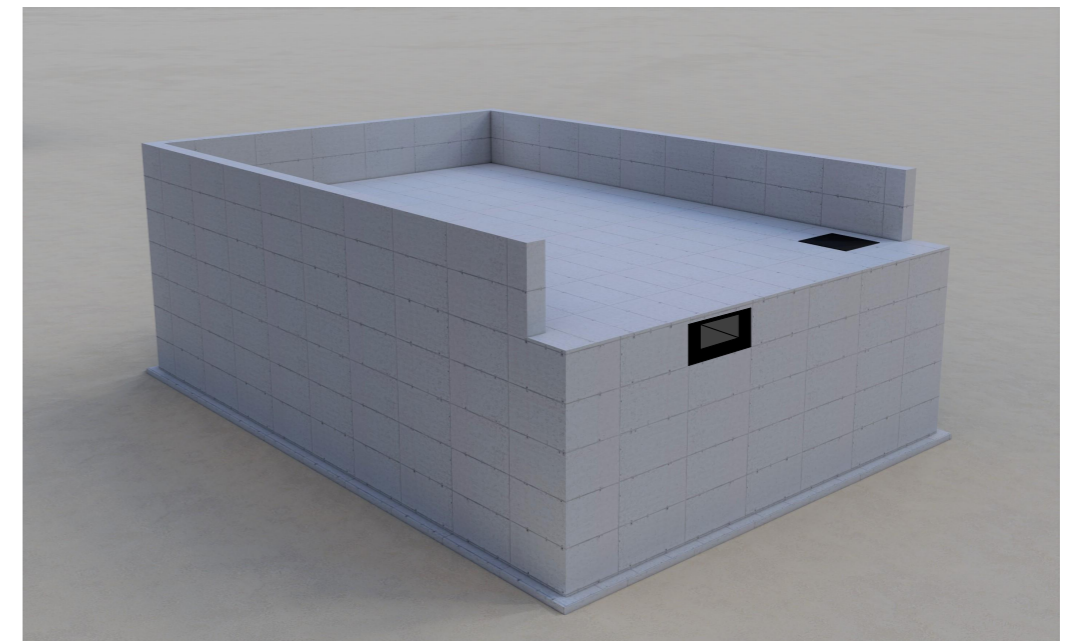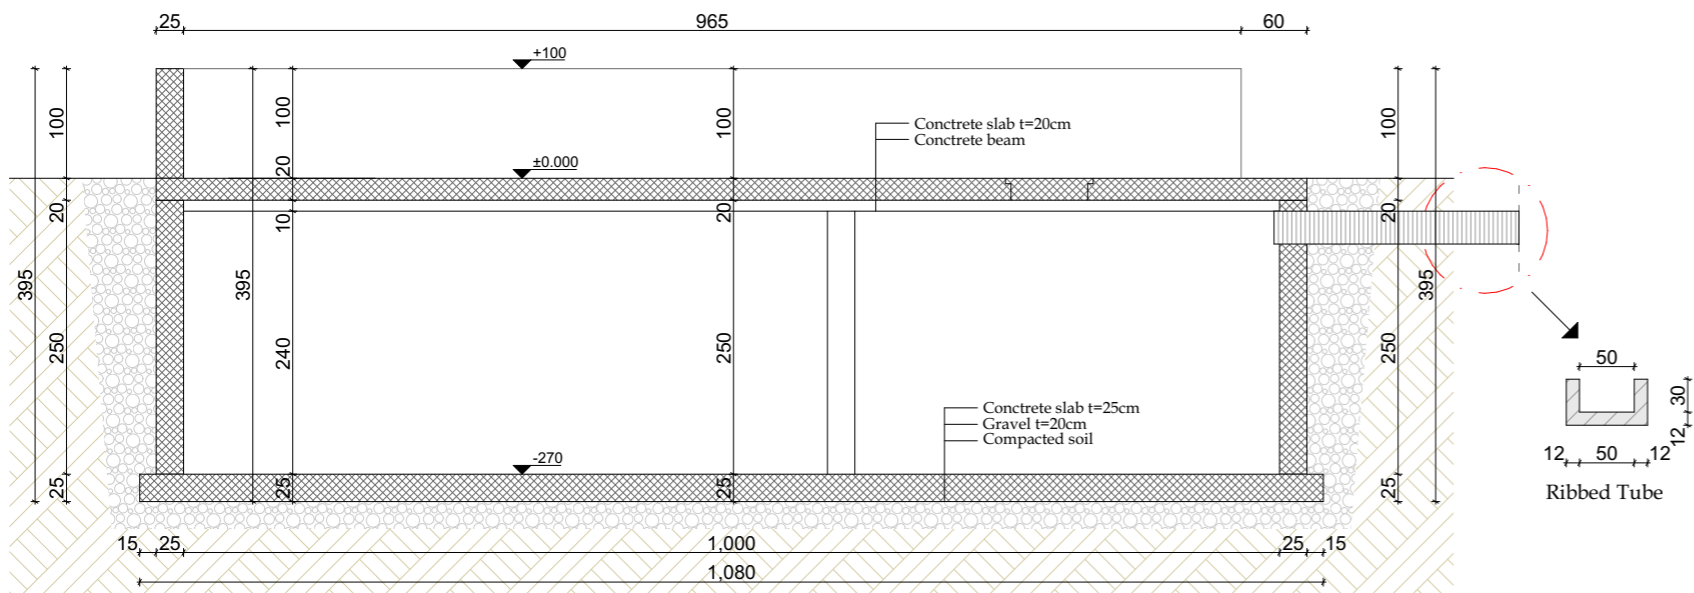


SOLID AND LIQUID MANURE STORAGE

MODEL FOR 25 PIECES


# - FOUNDATION PLAN LEVEL - 250

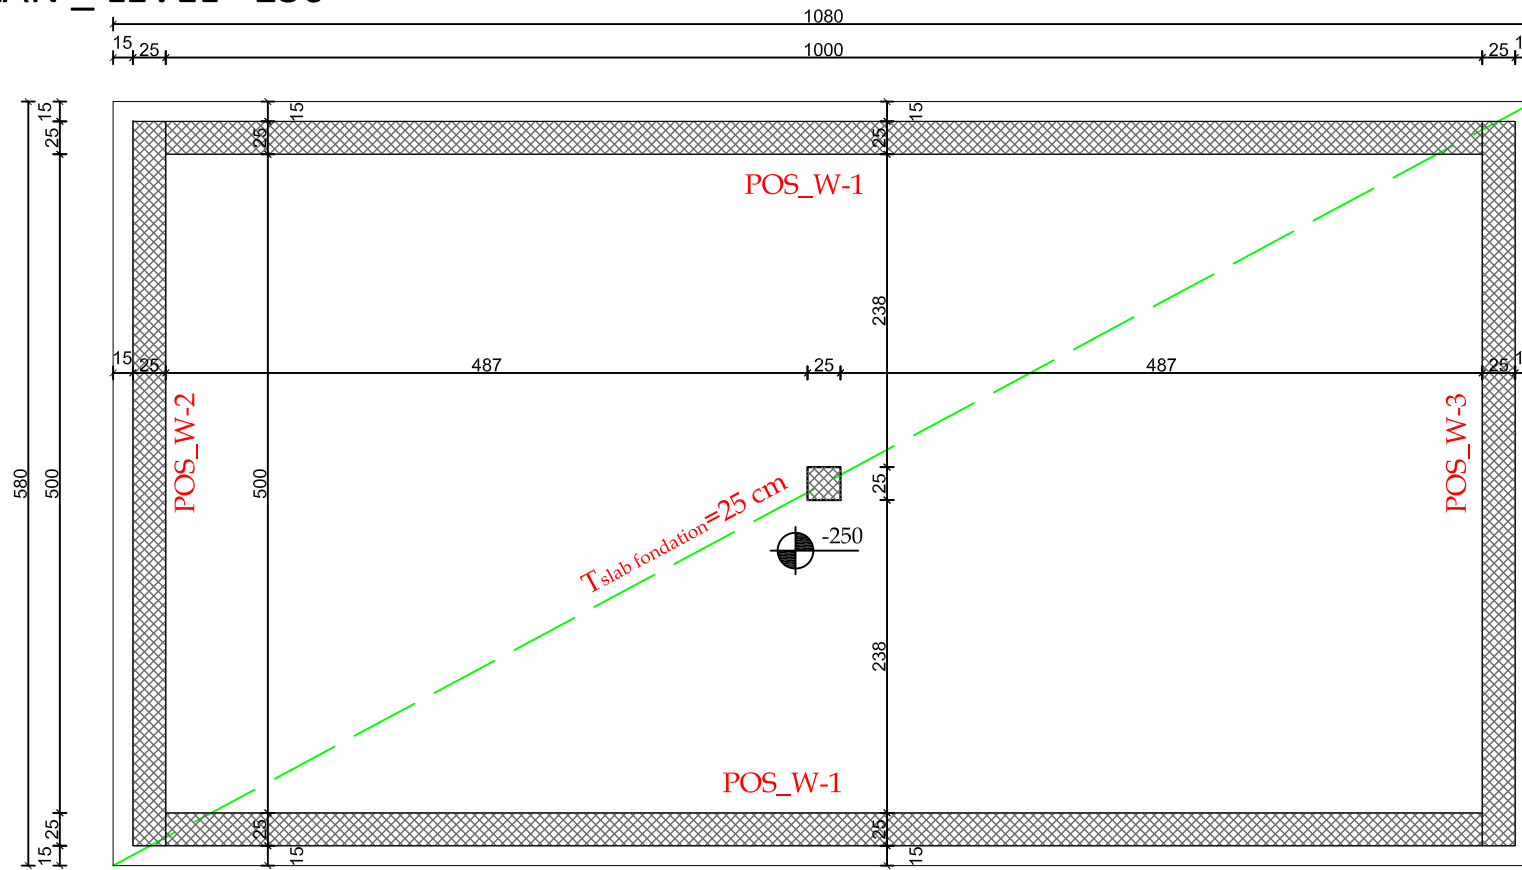

# - FOUNDATION REINFORCEMENT

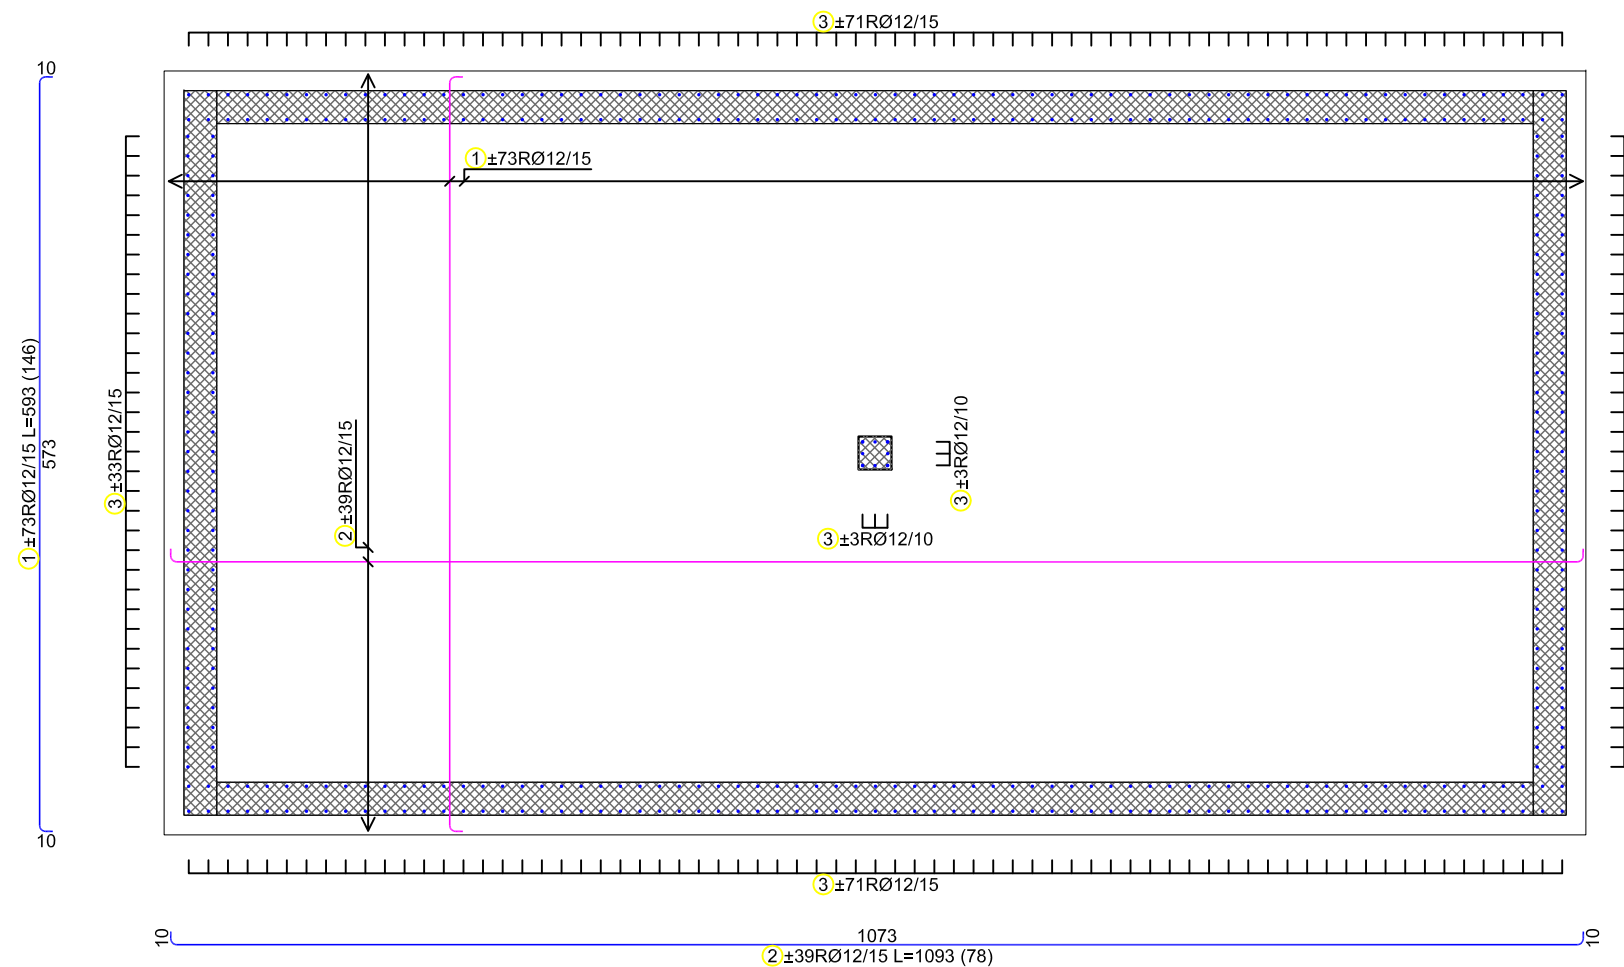

# - COLUMNS

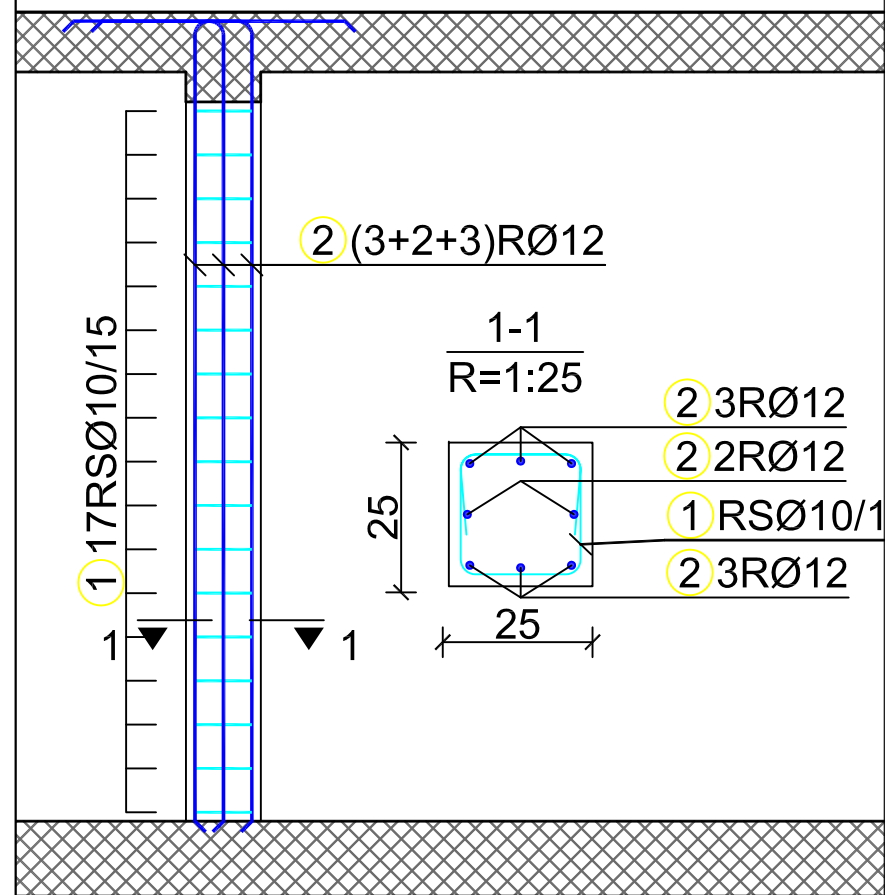


# - Bars - specification


Shufrat - specifkimi						
emri	forma dhe përmasat [cm]	Ø	lg [m]	n [copë]	lgm [m]	Napomena
PLL. E THEMELIT - ARMIMI I PLLAKES (1 copë)						
1		12	5.93	146	865.78	
2		12	10.93	78	852.54	
3		12	1.20	428	513.60	
COLUMNS (1 copë)						
1		10	1.22	17	20.74	
2		12	3.17	8	25.36	

Position name:	POS_Fondation (reinforcement)
Project name:	GROPA SEPTIKE_25 pcs
Desing:	MSc.Nder. Astrit Morina
Scale:	1/50
Date:	Jul/2022
Page nr:	1


- BASE PLAN \_ LEVEL ±0.00

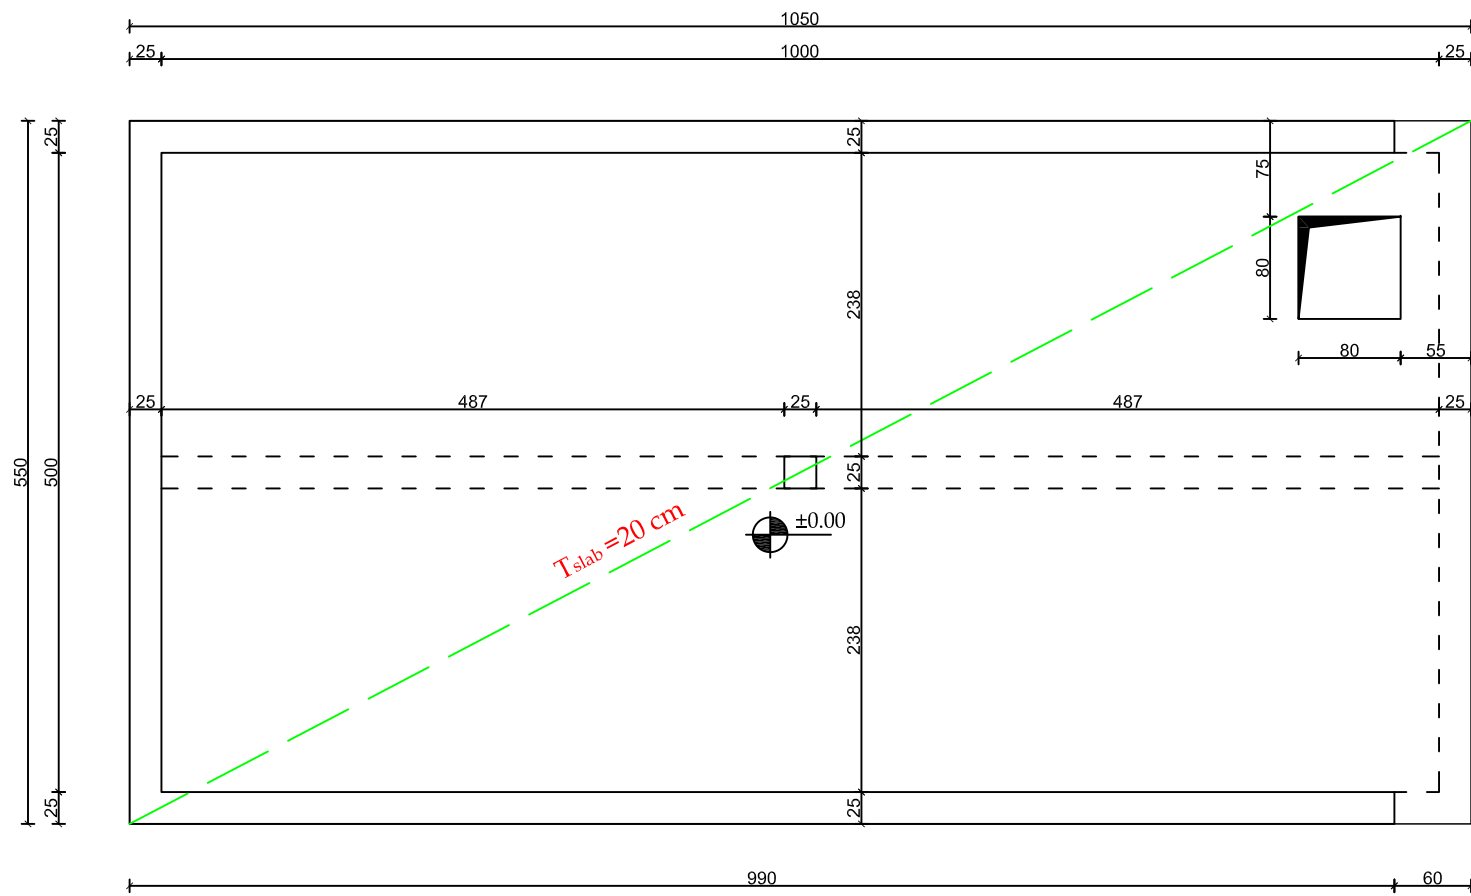


- DETAIL

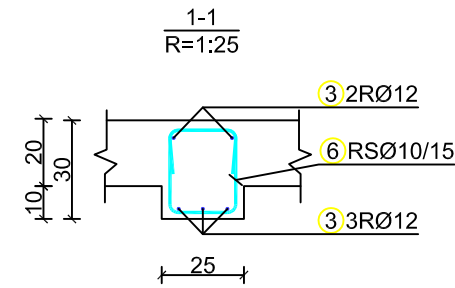

- DETAIL

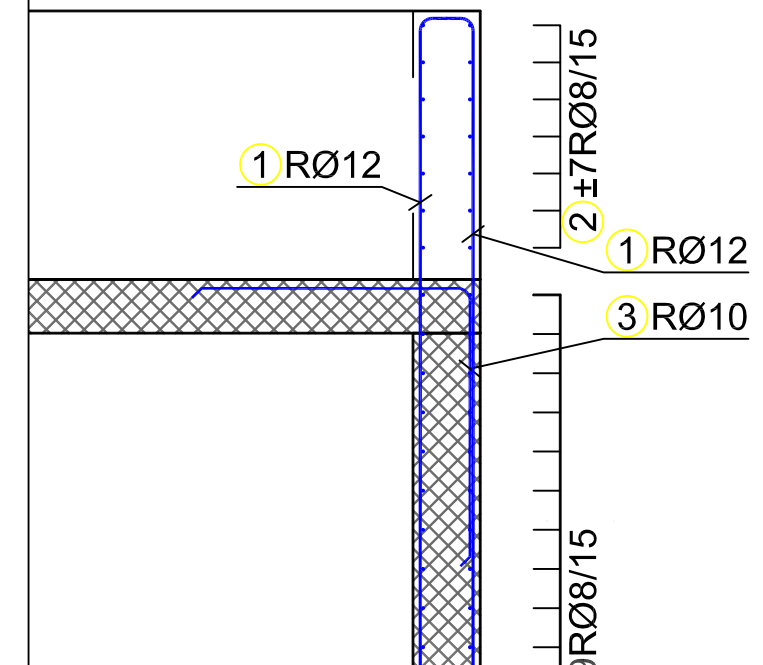

- BASE PLAN REINFORCEMENT

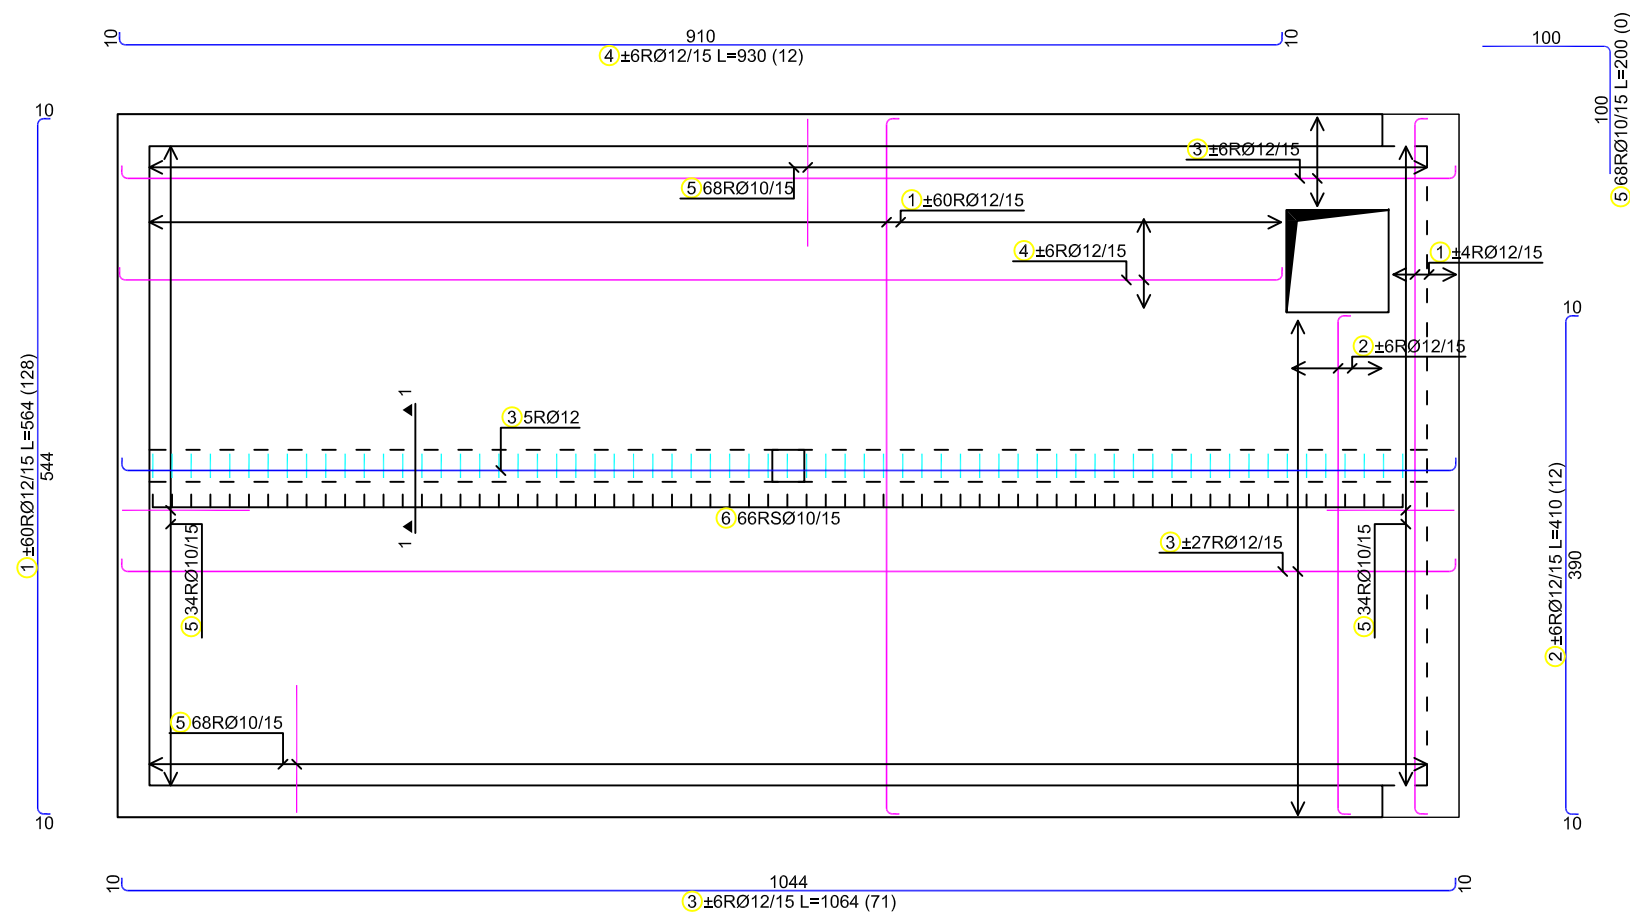


- Bars - specification

Shufrat - specifimimi						
emrit	forma dhe përmasat [cm]	Ø	lg [m]	n [copë]	lgm [m]	Napomena
PLL. E MBULESES - ARMIMI I PLLAKES (1 copë)						
1	544	12	5,64	128	721,92	
2	390	12	4,10	12	49,20	
3	1064	12	10,64	71	755,44	
4	910	12	9,30	12	111,60	
6	25x25	10	1,32	66	87,12	

Position name:	POS_Slabs (reinforcement)
Project name:	GROPA SEPTIKE_25 pcs
Desing:	MSc.Nder. Astrit Morina
Scale:	1/50
Date:	Jul/2022
Page nr:	2


**- POS\_W-1 REINFORCEMENT**

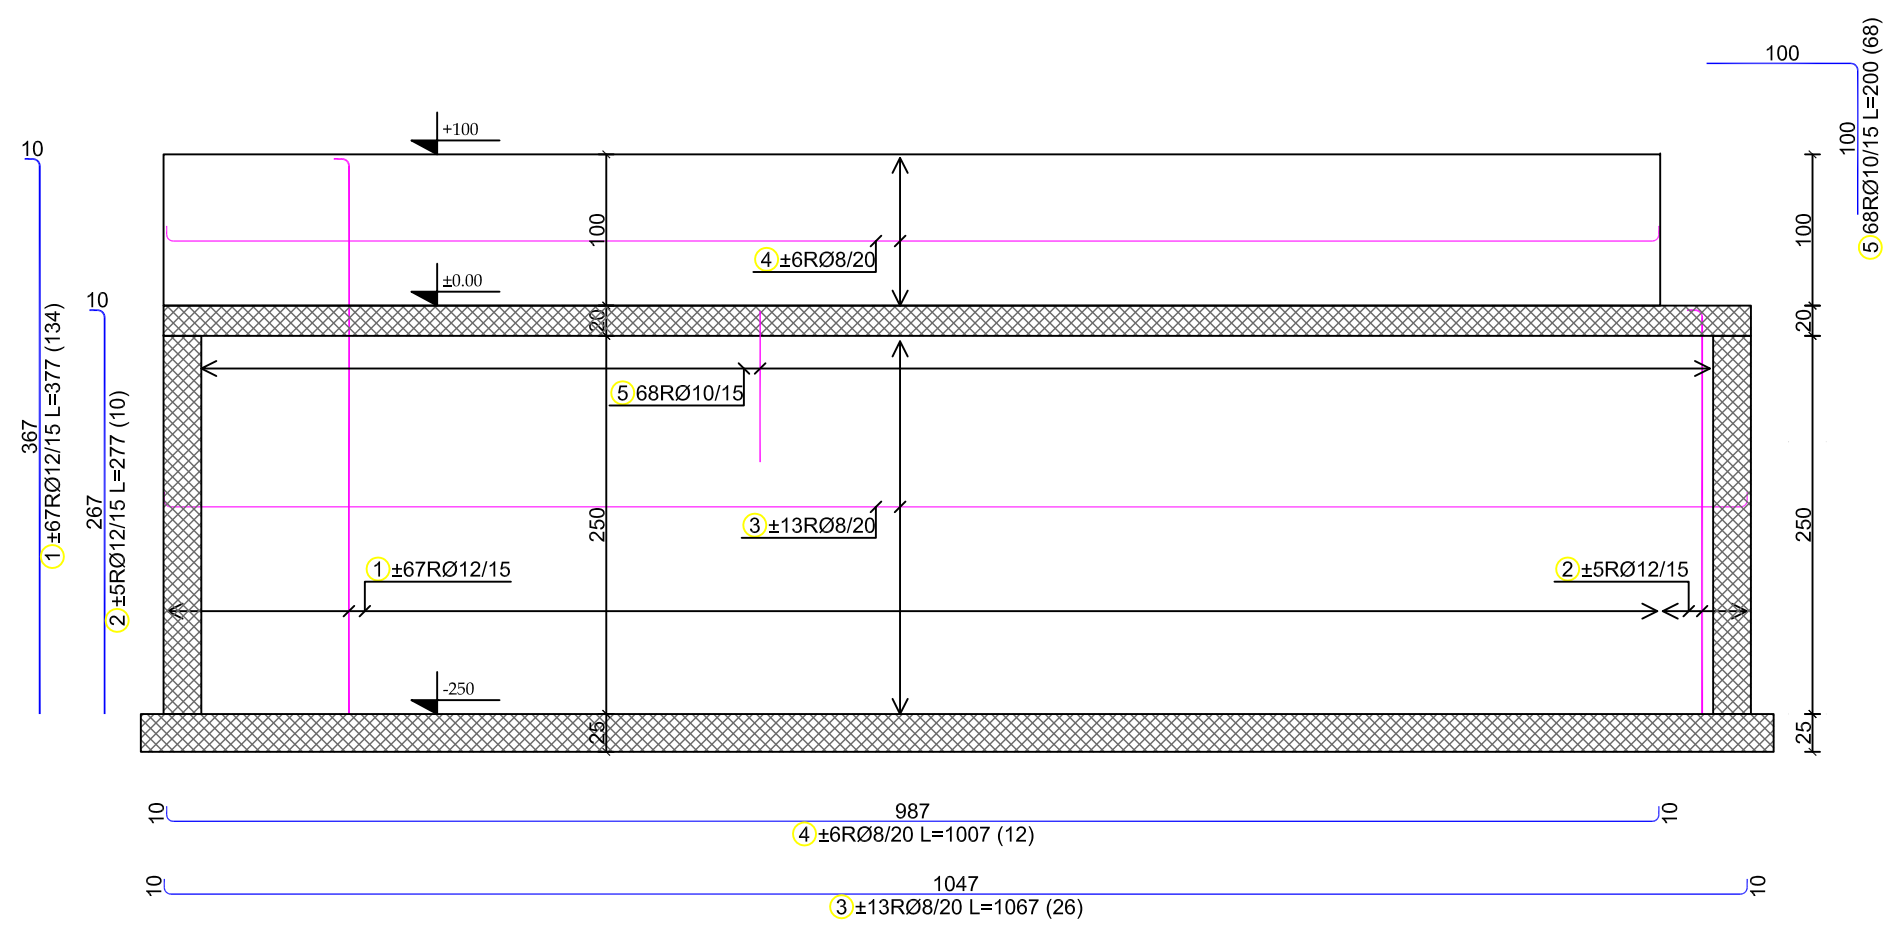


**- Bars - specification**

Shufrat - specifikimi						
emri	forma dhe përmasat [cm]	Ø	lg [m]	n [copë]	lg <sub>n</sub> [m]	Napomena
POS_W-1 (2 copë)						
1		12	3.77	268	1010.36	
2		12	2.77	20	55.40	
3		8	10.67	52	554.84	
4		8	10.07	24	241.68	
5		10	2.00	136	272.00	
POS_W-2 (1 copë)						
1		12	3.77	74	278.98	
2		8	5.64	90	507.60	
3		10	2.00	34	68.00	
POS_W-3 (1 copë)						
1		12	2.77	74	204.98	
2		8	5.64	26	146.64	
3		10	2.00	34	68.00	

**- POS\_W-2 REINFORCEMENT**

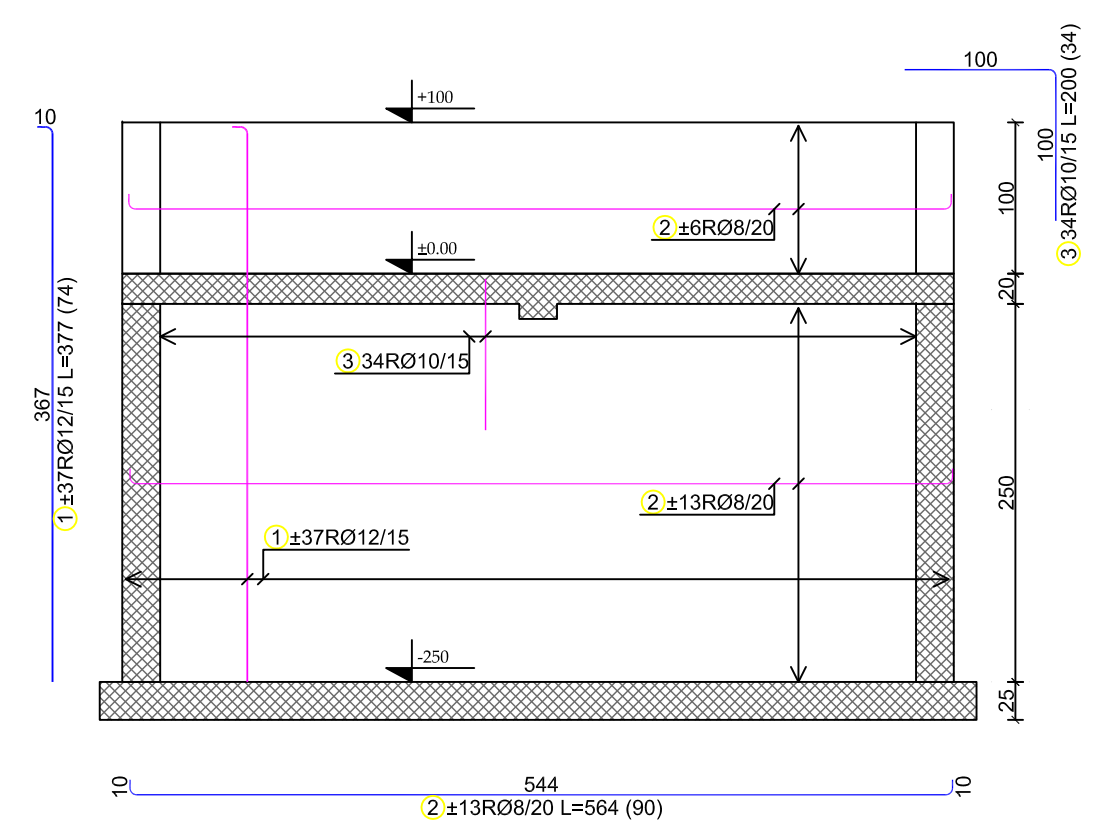

**- POS\_W-3 REINFORCEMENT**

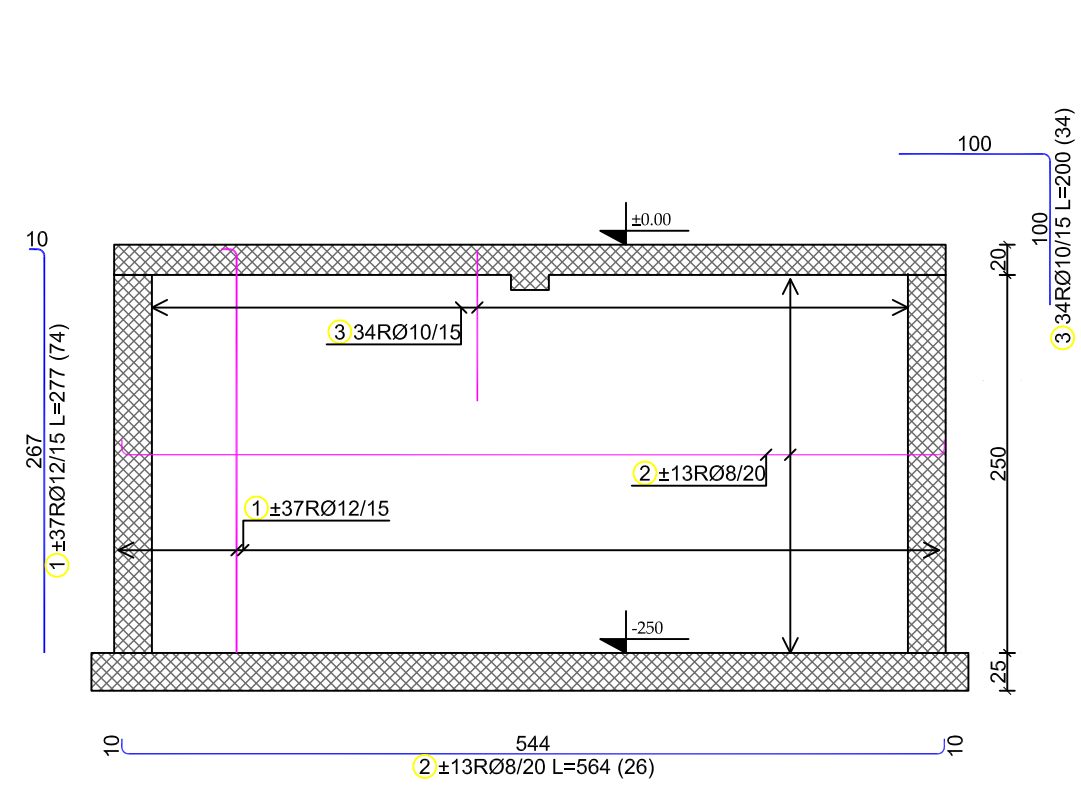

Position name:	<b>POS_Wall (reinforcement)</b>
Project name:	GROPA SEPTIKE_25 pcs
Desing:	MSc.Nder. Astrit Morina
Scale:	1/50
Date:	Jul/2022
Page nr:	3