




- FOUNDATION PLAN _ LEVEL - 250

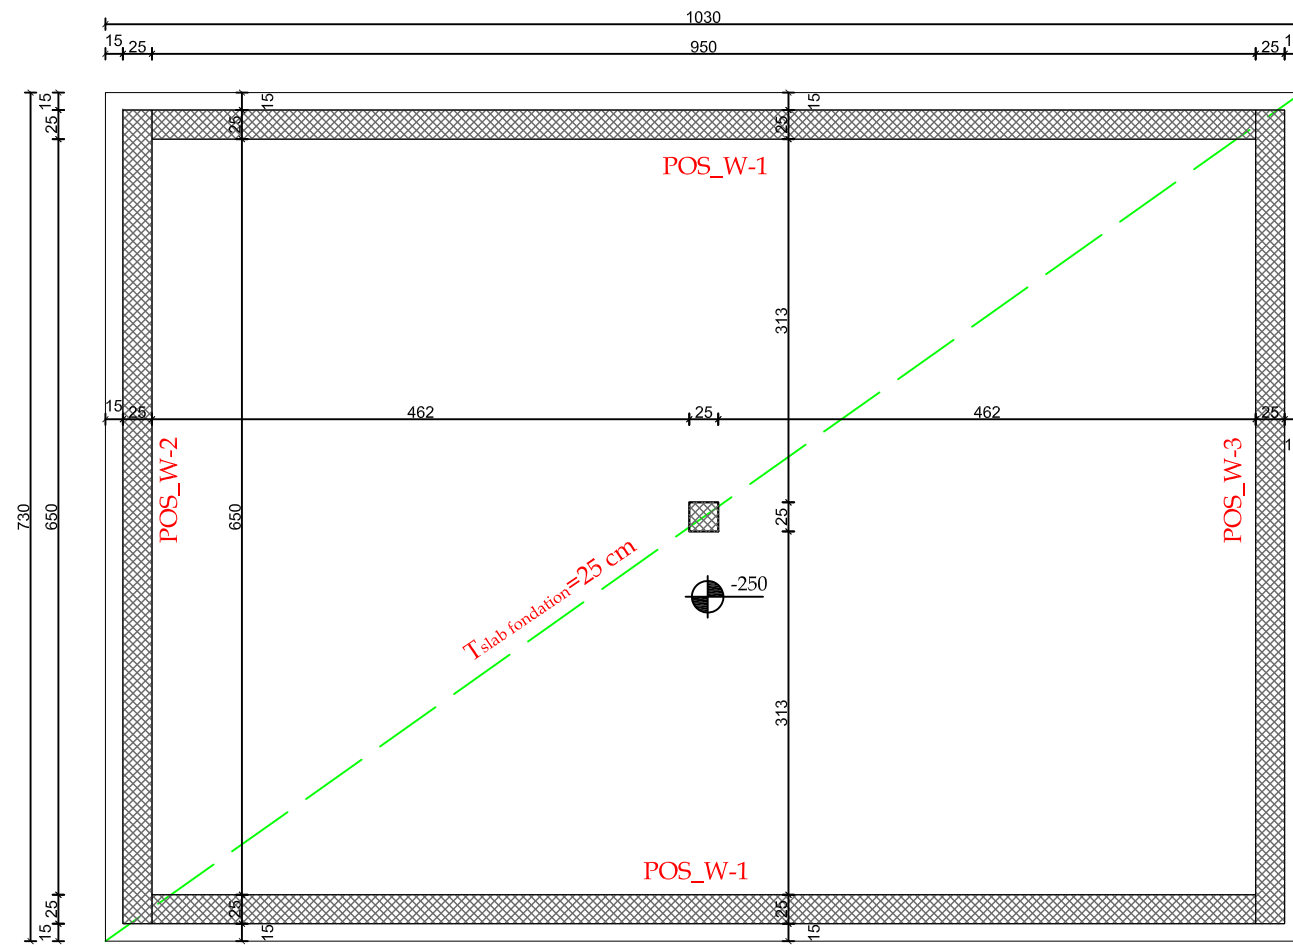

- FOUNDATION REINFORCEMENT

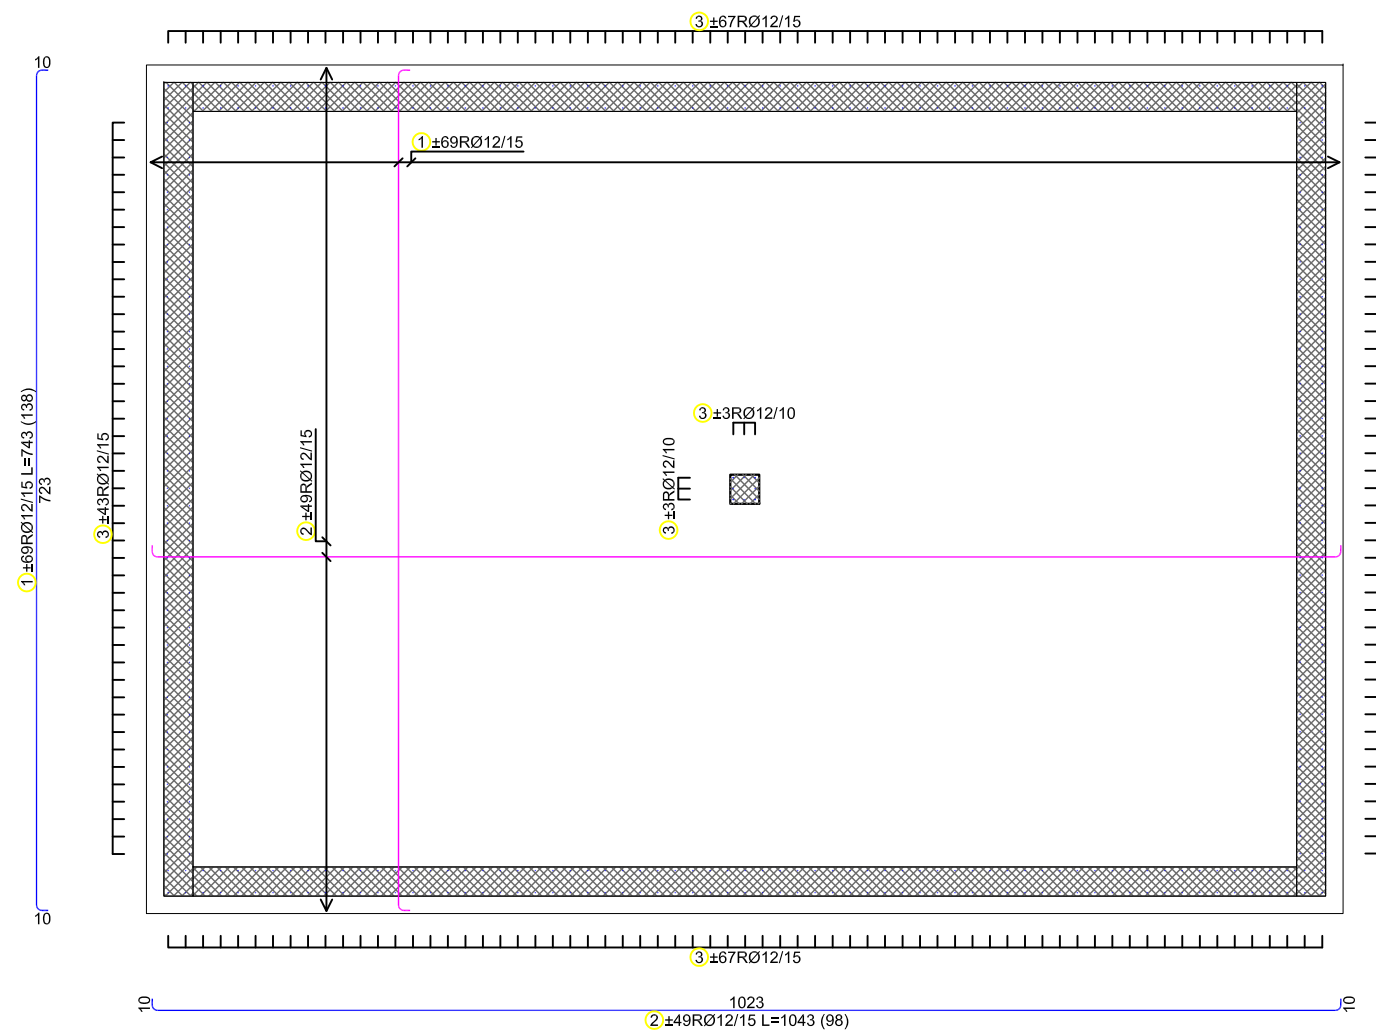

- COLUMNS

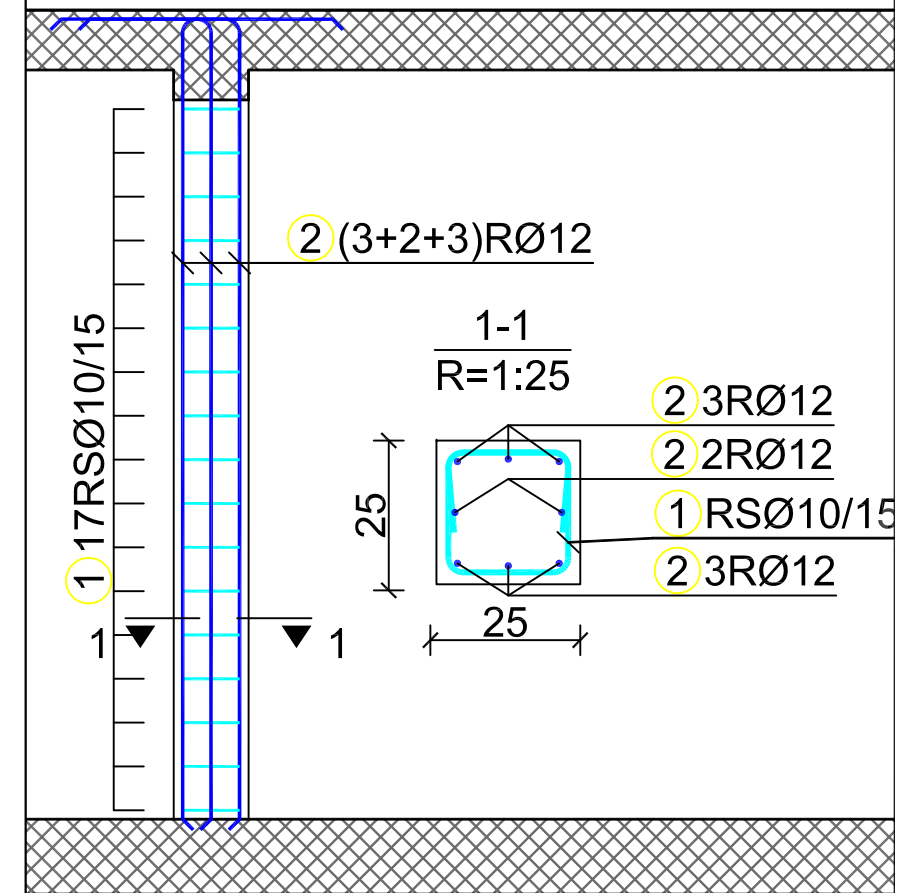


- Bars - specification


Shufrat - specifkimi						
emri	forma dhe përmasat [cm]	Ø	lg [m]	n [copë]	lg _n [m]	Napomena
PLL. E THEMELIT - ARMIMI I PLLAKES (1 copë)						
1		12	7.43	138	1025.34	
2		12	10.43	98	1022.14	
3		12	1.20	452	542.40	
COLUMNS (1 copë)						
1		10	1.22	17	20.74	
2		12	3.17	8	25.36	

Position name:	POS_Fondation (reinforcement)
Project name:	GROPA SEPTIKE_30 pcs
Desing:	MSc.Nder. Astrit Morina
Scale:	1/50
Date:	Jul/2022
Page nr:	1


- BASE PLAN _ LEVEL ±0.00

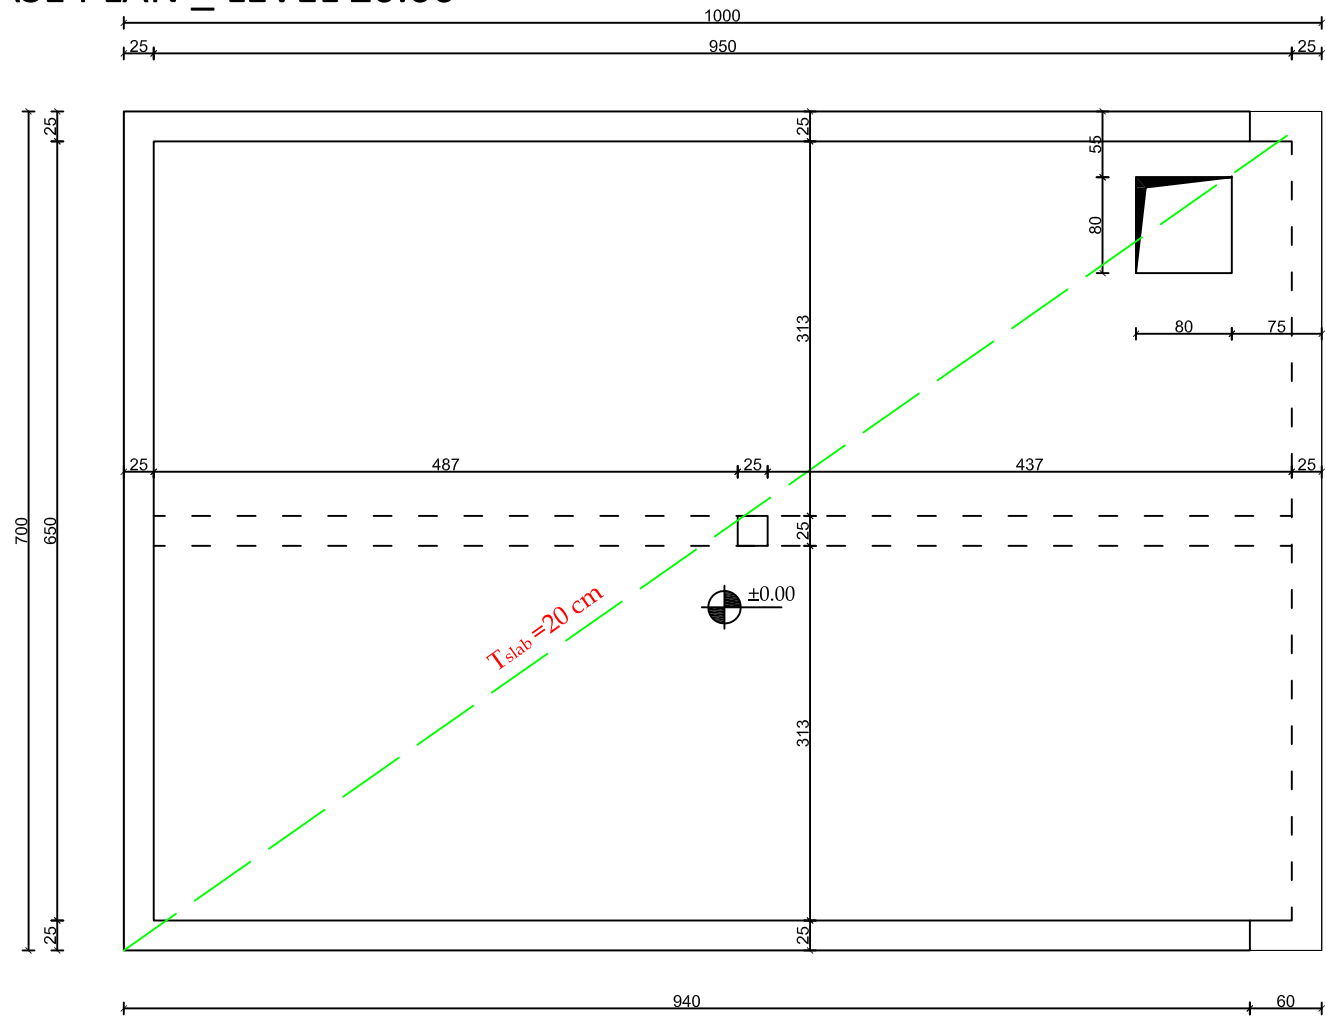


- DETAIL

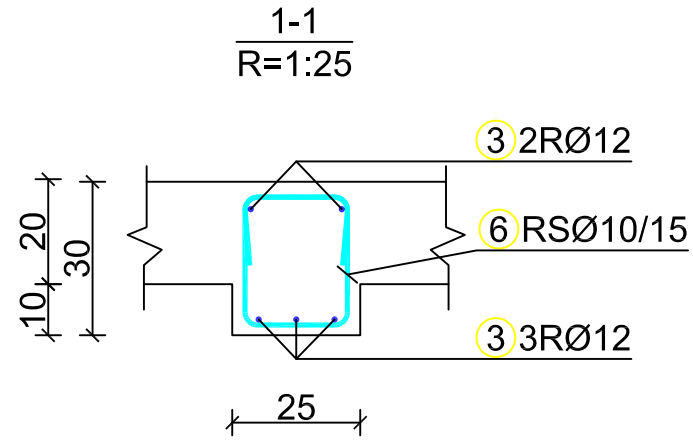

- DETAIL

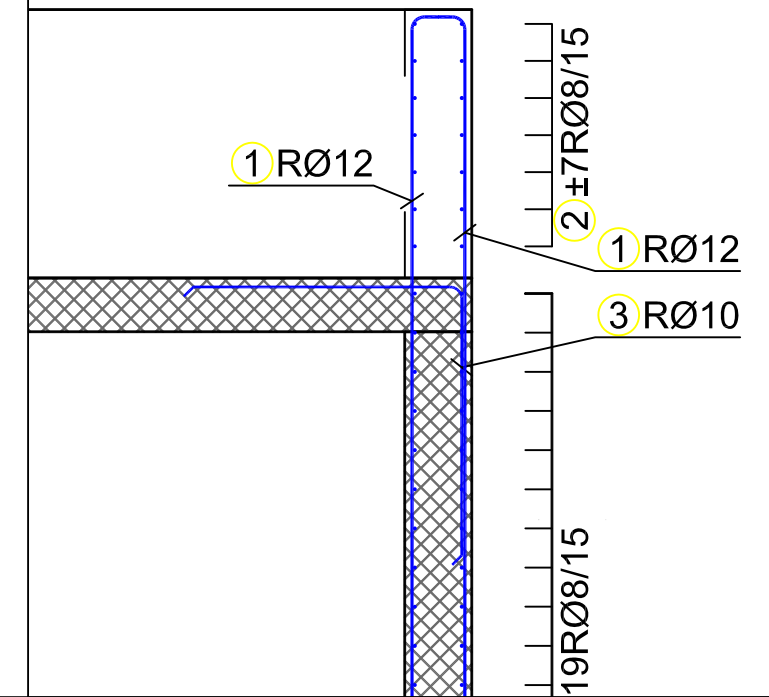

- BASE PLAN REINFORCEMENT

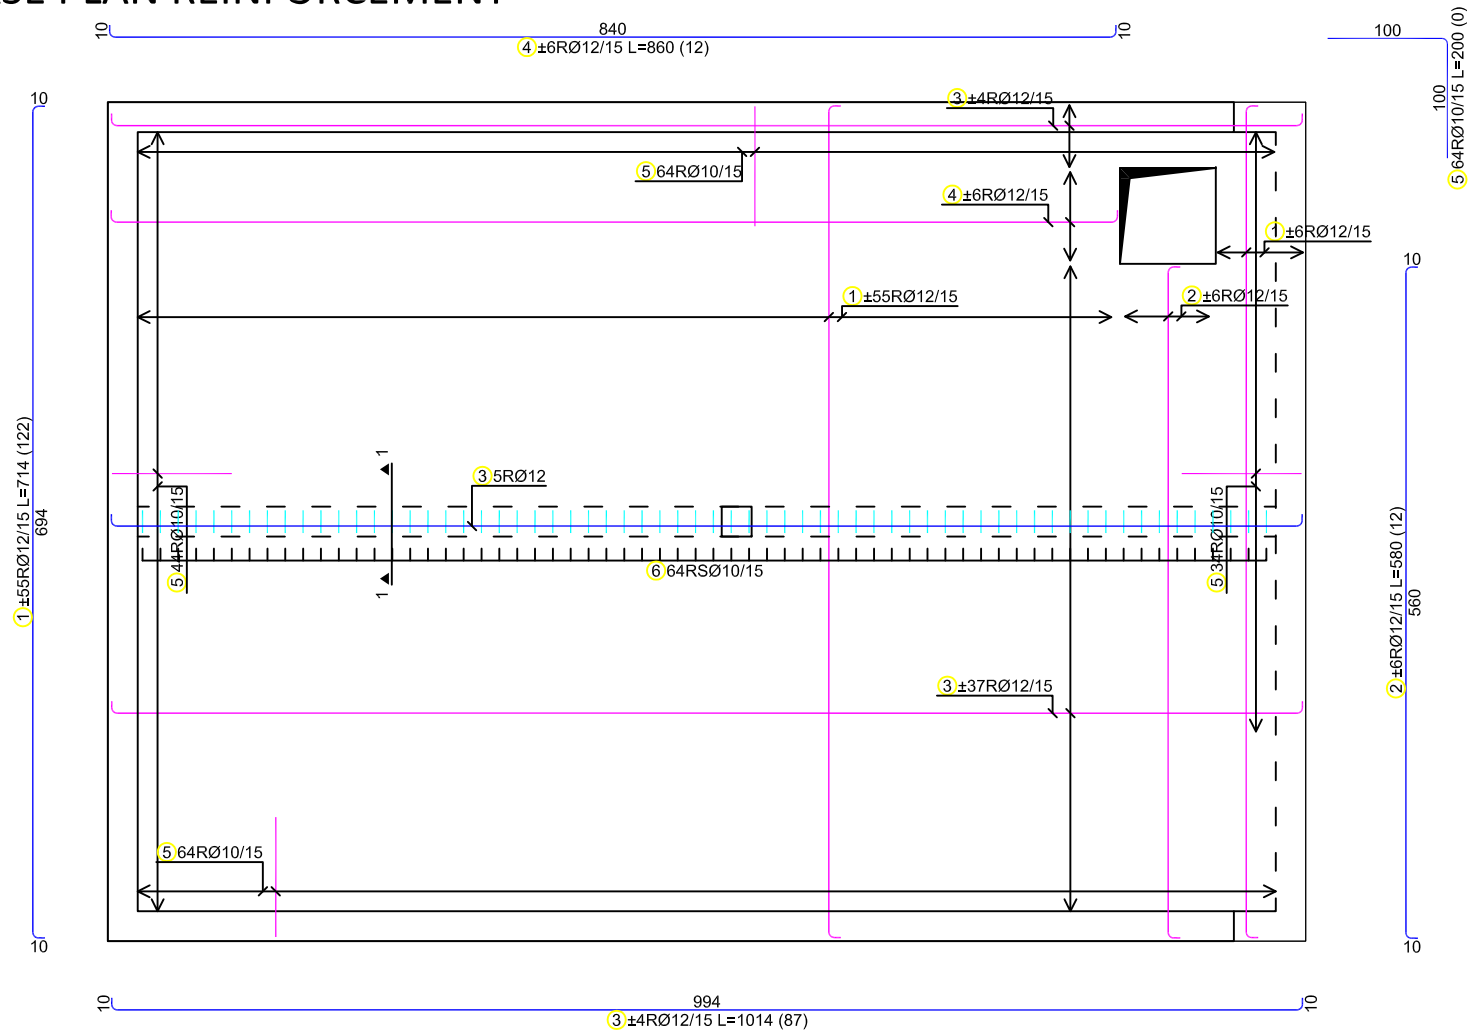


- Bars - specification

Shufrat - specifikimi						
emri	forma dhe përmasat [cm]	Ø	lg [m]	n [copë]	lg _n [m]	Napomena
PLL, E MBULESES - ARMIMI I PLLAKES (1 copë)						
1		12	7.14	122	871.08	
2		12	5.80	12	69.60	
3		12	10.14	87	882.18	
4		12	8.60	12	103.20	
6		10	1.32	64	84.48	

Position name:	POS_Slabs (reinforcement)
Project name:	GROPA SEPTIKE_30 pcs
Desing:	MSc.Nder. Astrit Morina
Scale:	1/50
Date:	Jul/2022
Page nr:	2


- POS_W-1 REINFORCEMENT

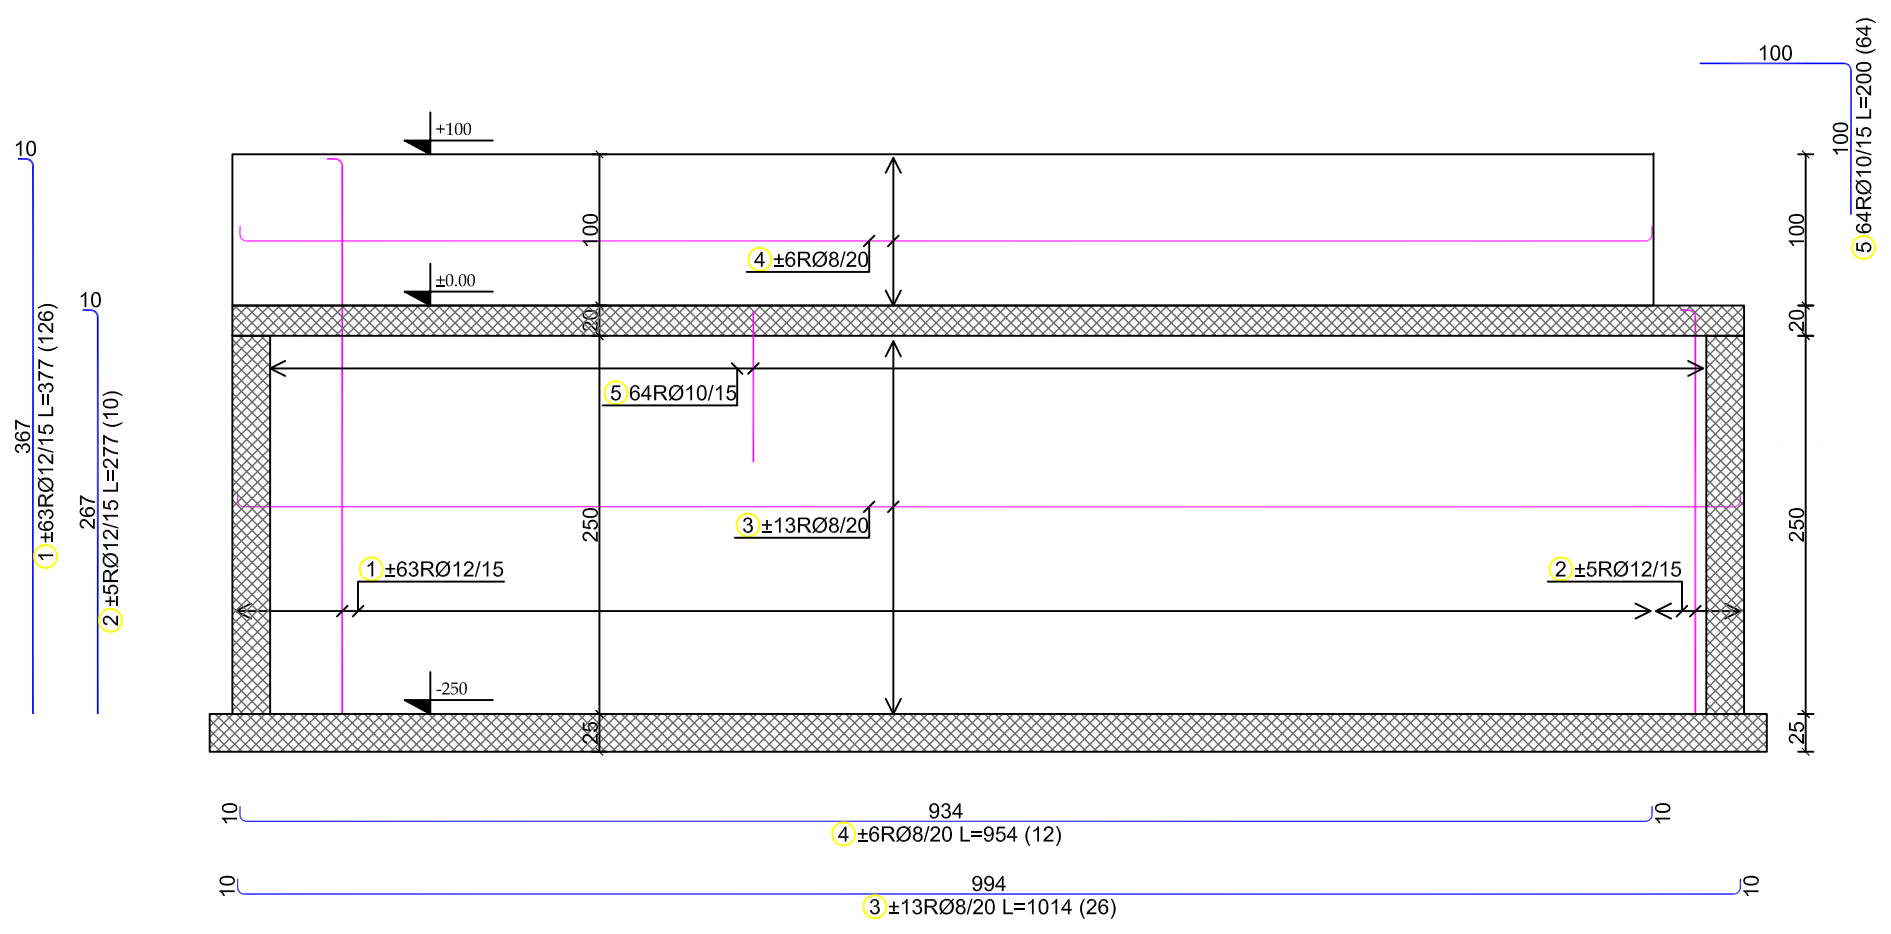


- Bars - specification

Shufrat - specifikimi						
emri	forma dhe përmasat [cm]	Ø	lg [m]	n [copë]	lg _n [m]	Napomena
POS_W-1 (2 copë)						
1		12	3.77	252	950.04	
2		12	2.77	20	55.40	
3		8	10.14	52	527.28	
4		8	9.54	24	228.96	
5		10	2.00	128	256.00	
POS_W-2 (1 copë)						
1		12	3.77	94	354.38	
2		8	7.14	90	642.60	
3		10	2.00	44	88.00	
POS_W-3 (1 copë)						
1		12	2.77	94	260.38	
2		8	7.14	26	185.64	
3		10	2.00	46	92.00	

- POS_W-2 REINFORCEMENT

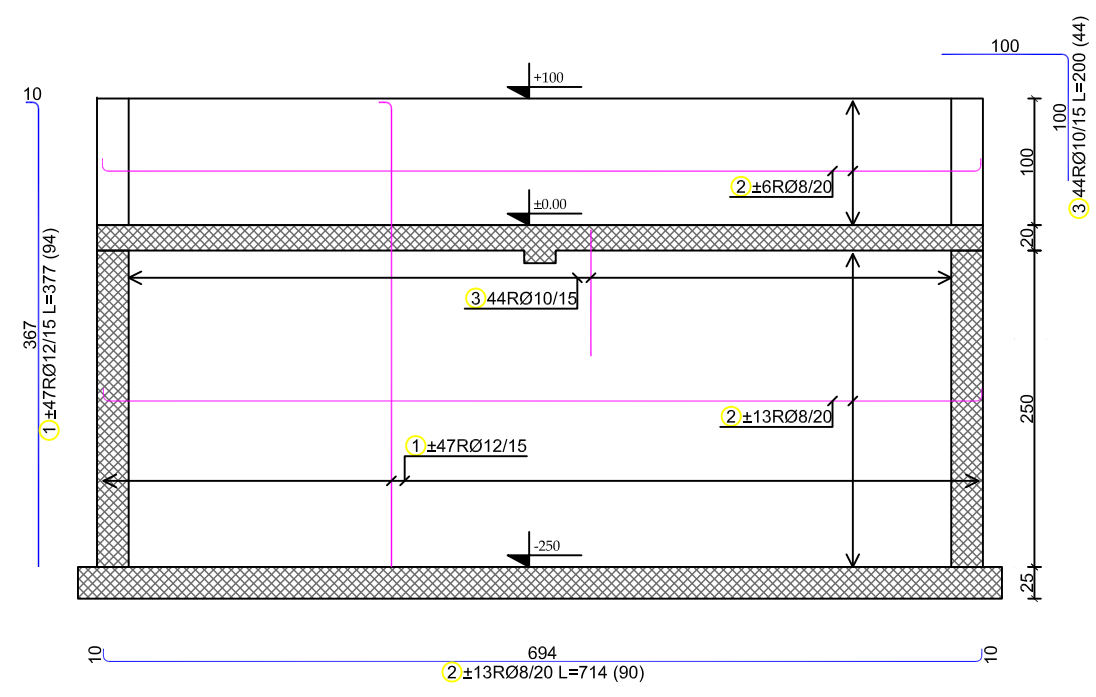

- POS_W-3 REINFORCEMENT

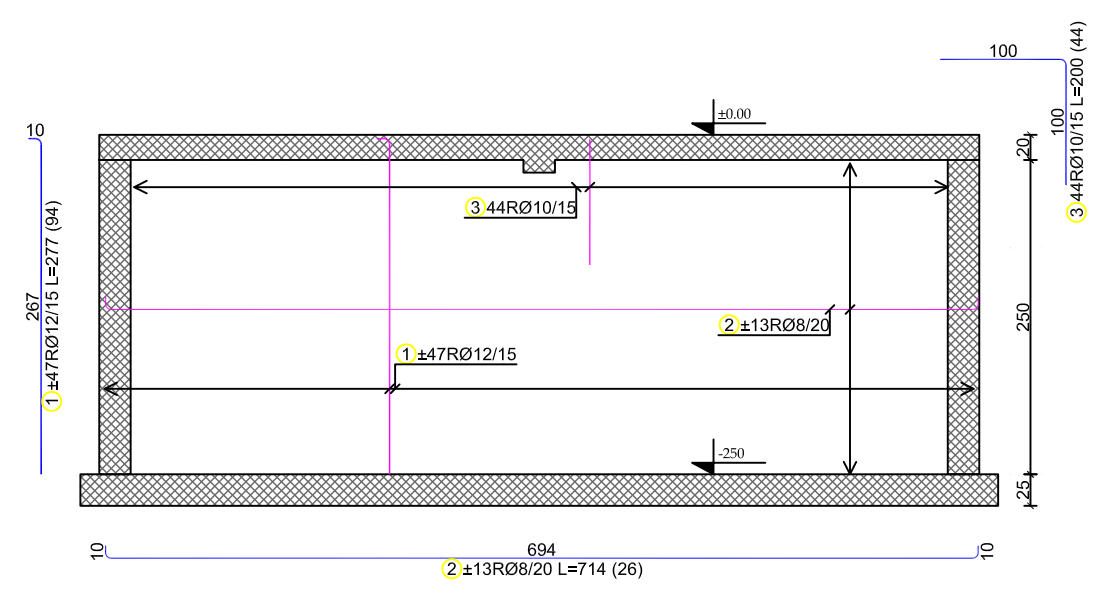

Position name:	POS_Wall (reinforcement)
Project name:	GROPA SEPTIKE_30 pcs
Desing:	MSc.Nder. Astrit Morina
Scale:	1/50
Date:	Jul/2022
Page nr:	3