





- FOUNDATION PLAN _ LEVEL - 270

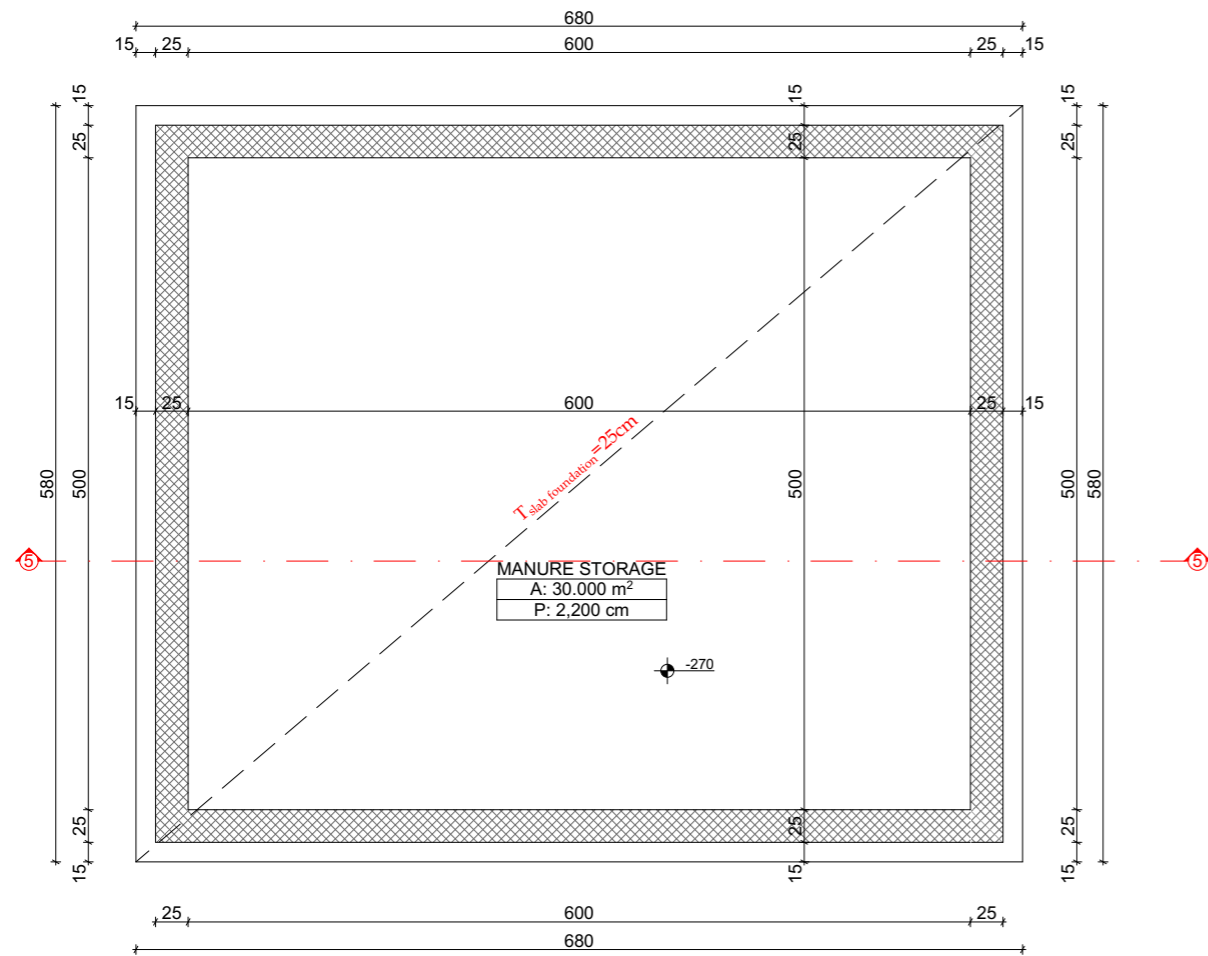

- BASE PLAN _ LEVEL +0.00

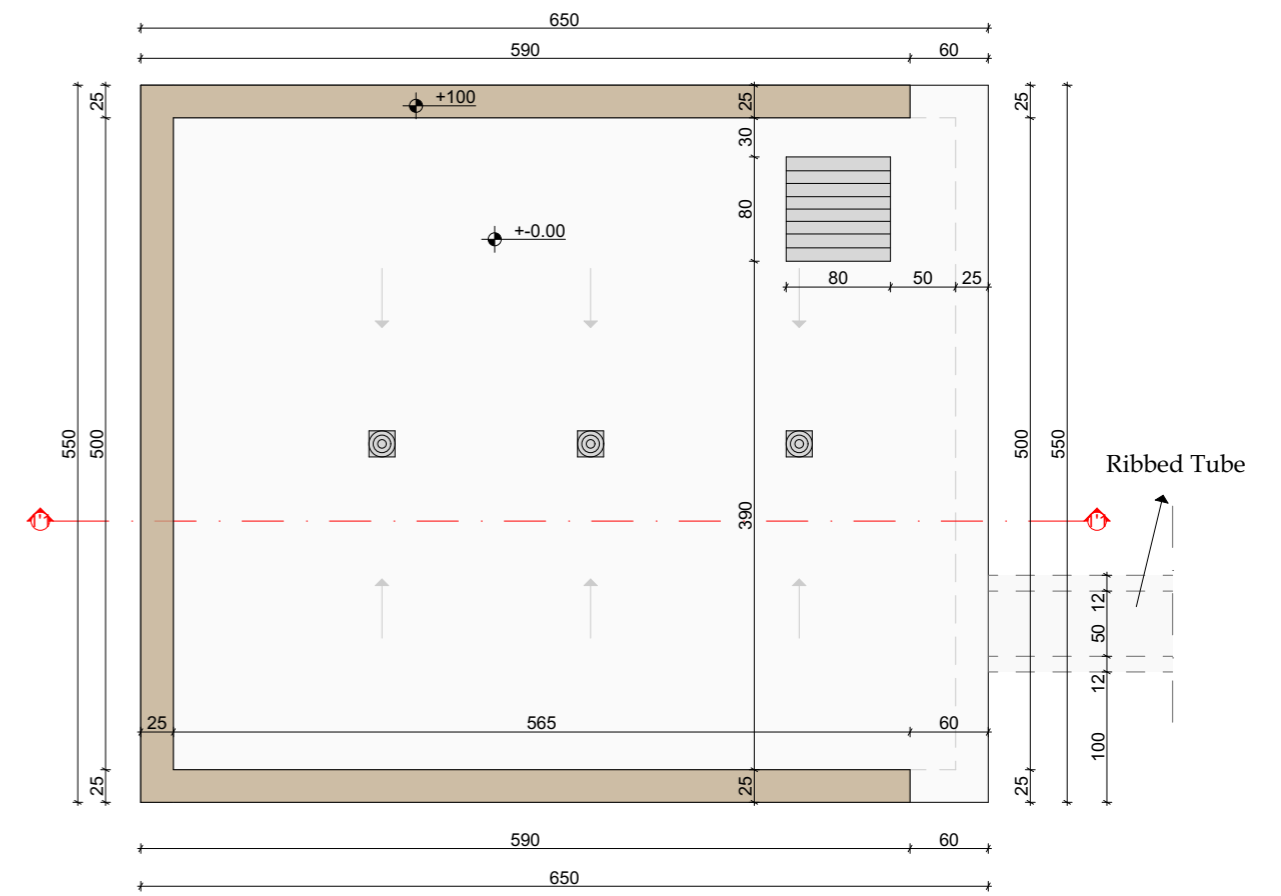


- SECTION 1-1

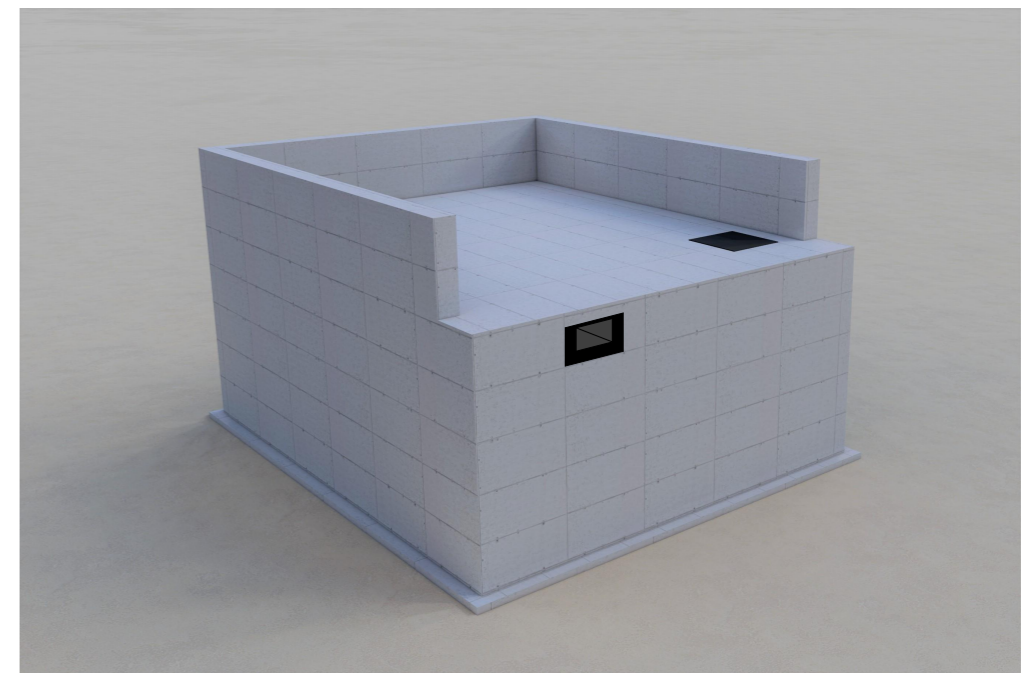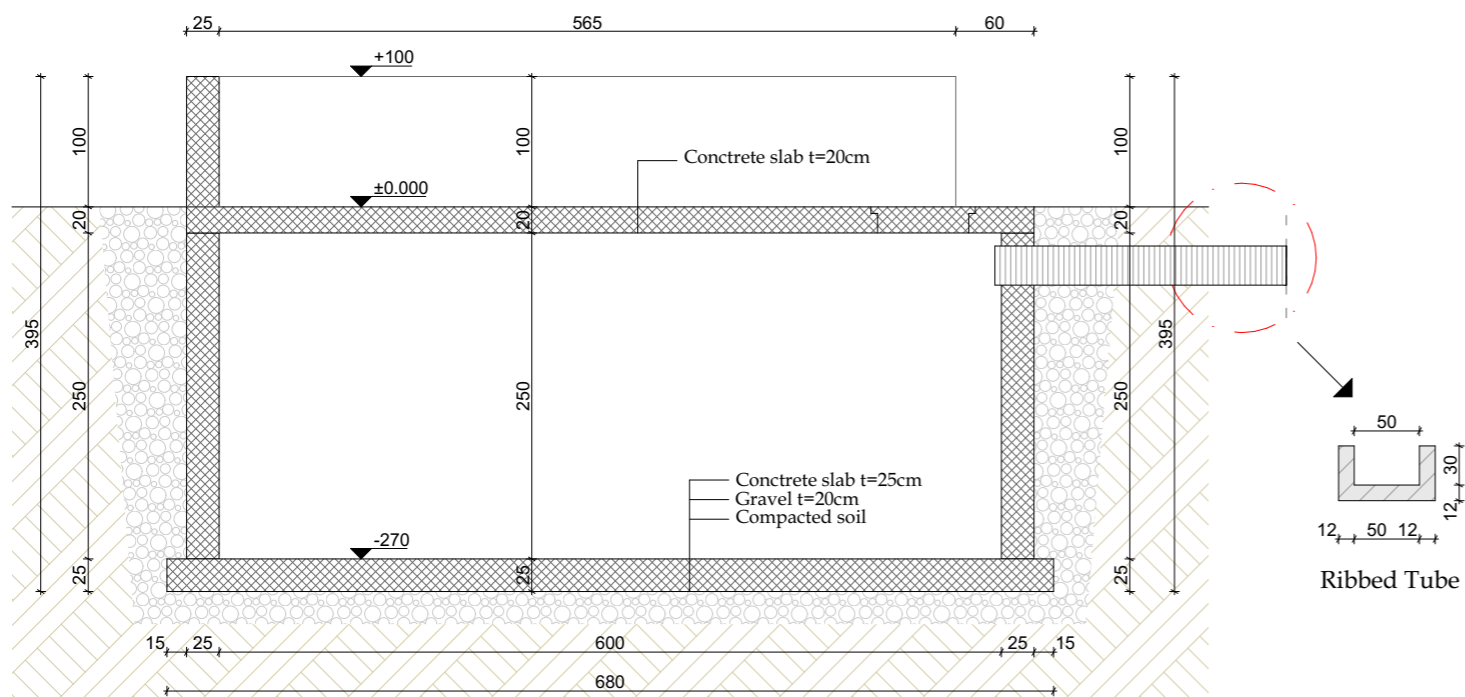


SOLID AND LIQUID MANURE STORAGE

MODEL FOR 15 PIECES


- FOUNDATION PLAN _ LEVEL - 250

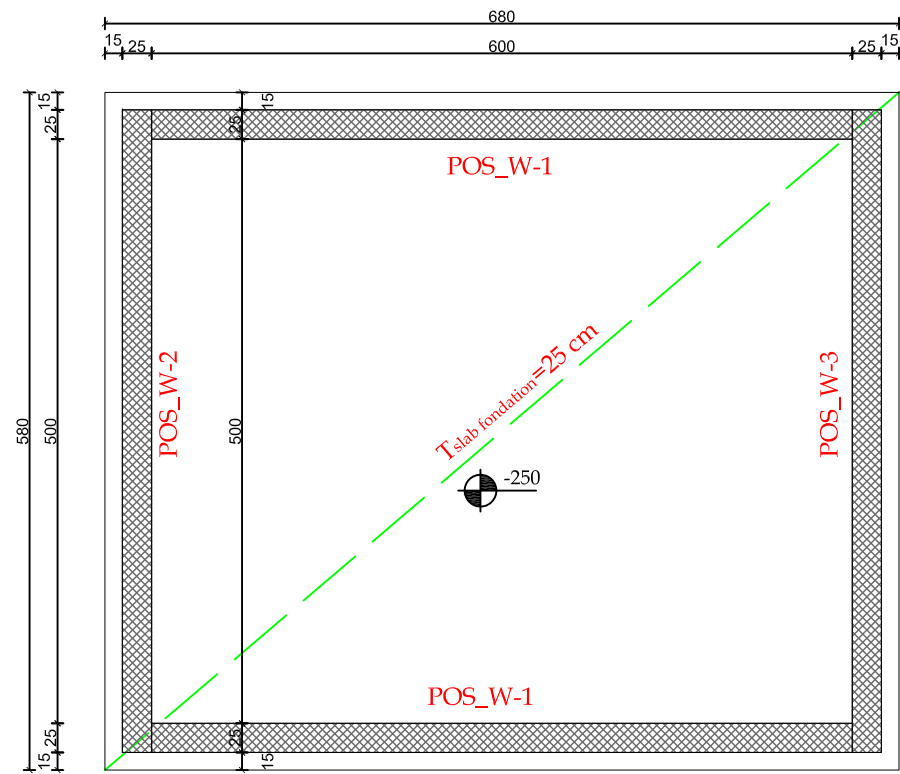

- BASE PLAN _ LEVEL ±0.00

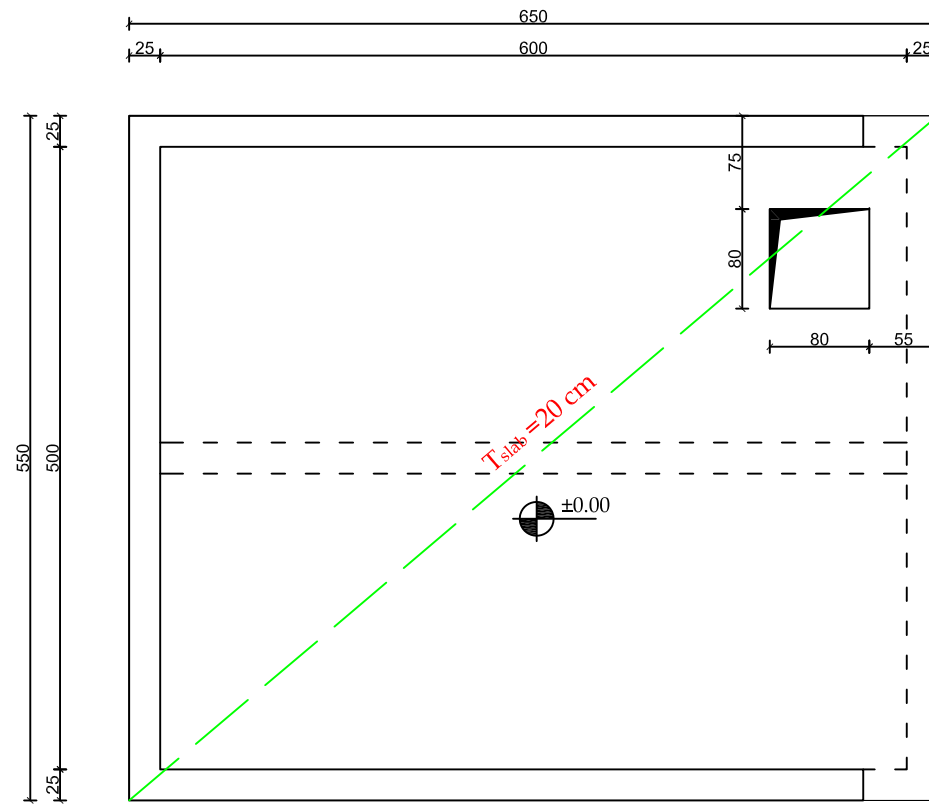


- DETAIL

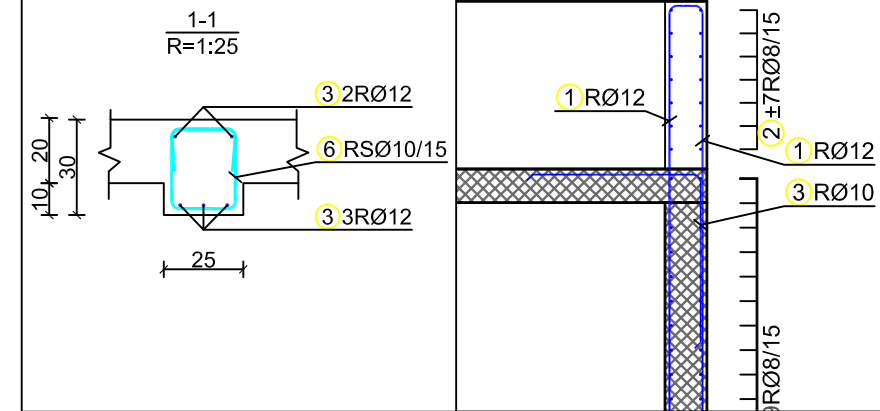


- Bars - specification

Shufrat - specifikimi						
emri	forma dhe përmasat [cm]	Ø	lg [m]	n [copë]	lg _n [m]	Napomena
PLL. E THEMELIT - ARMIMI I PLLAKES (1 copë)						
1		12	5.93	92	545.56	
2		12	6.93	78	540.54	
3		12	1.20	308	369.60	
PLL. E MBULESES - ARMIMI I PLLAKES (1 copë)						
1		12	5.64	78	439.92	
2		12	4.10	12	49.20	
3		12	6.64	71	471.44	
4		12	5.30	12	63.60	
6		10	1.32	41	54.12	

- FOUNDATION REINFORCEMENT

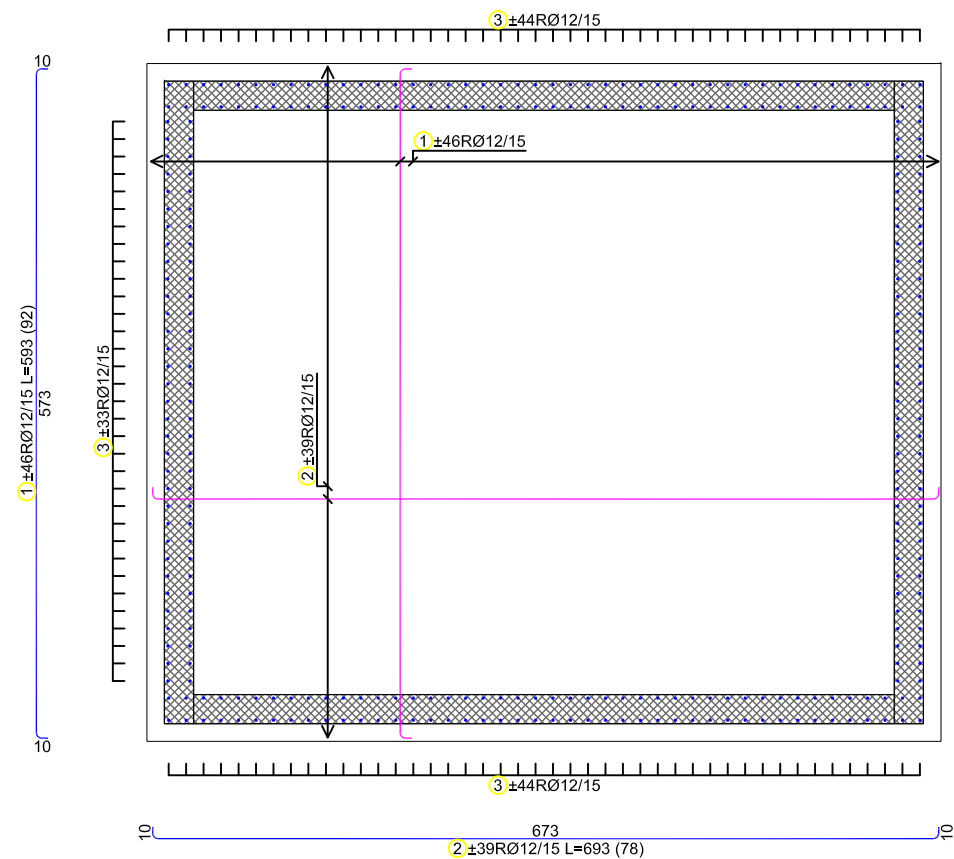


- BASE PLAN REINFORCEMENT

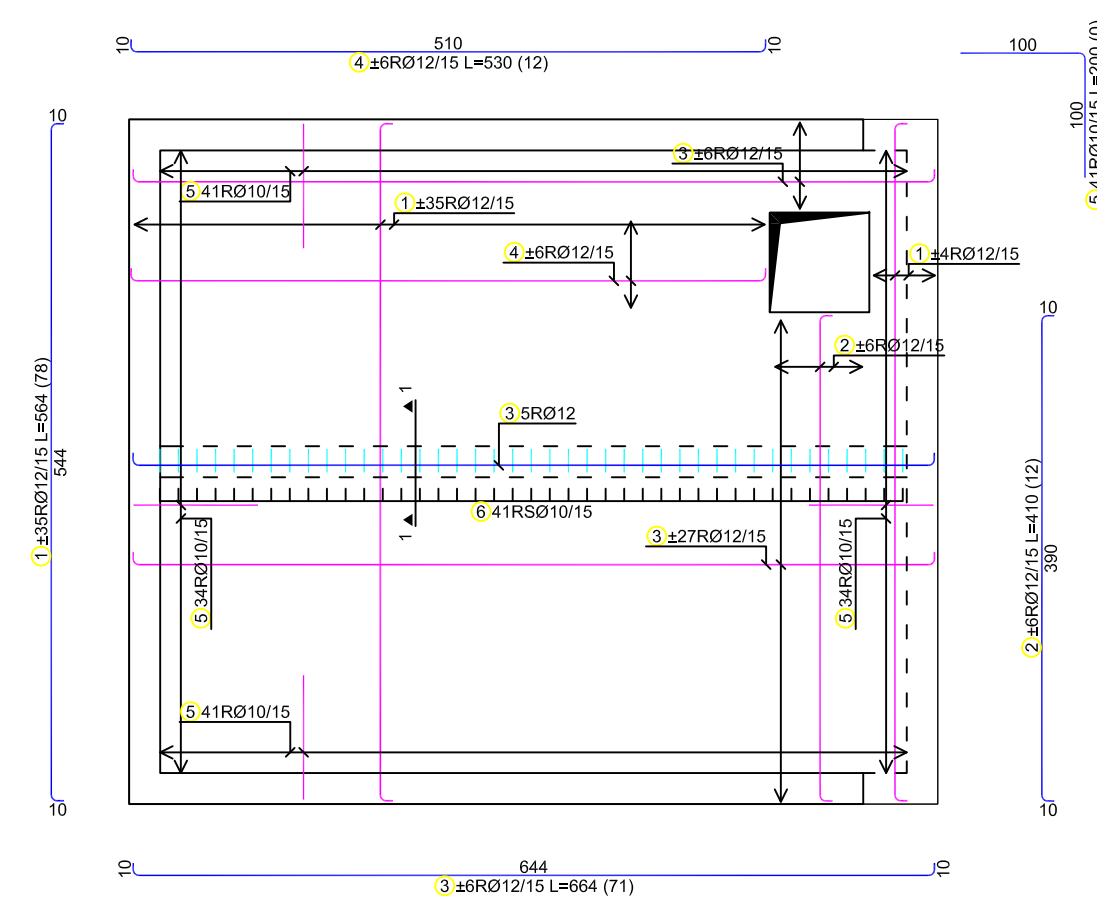


Position name:	POS_Slabs (reinforcement)
Project name:	GROPA SEPTIKE_15 pcs
Desing:	MSc.Nder. Astrit Morina
Scale:	1/50
Date:	Jul/2022
Page nr:	1

- POS_W-1 REINFORCEMENT

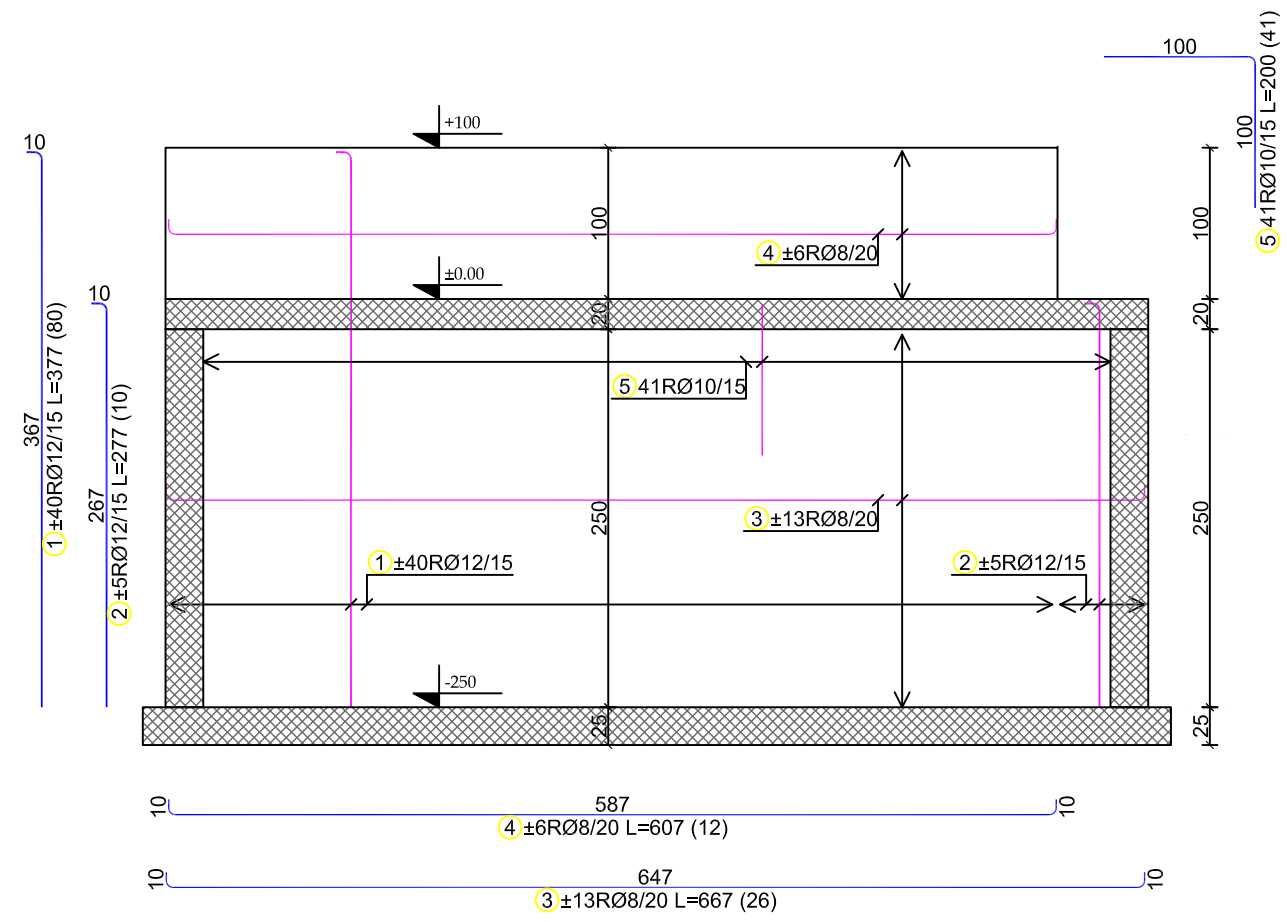


- DETAIL

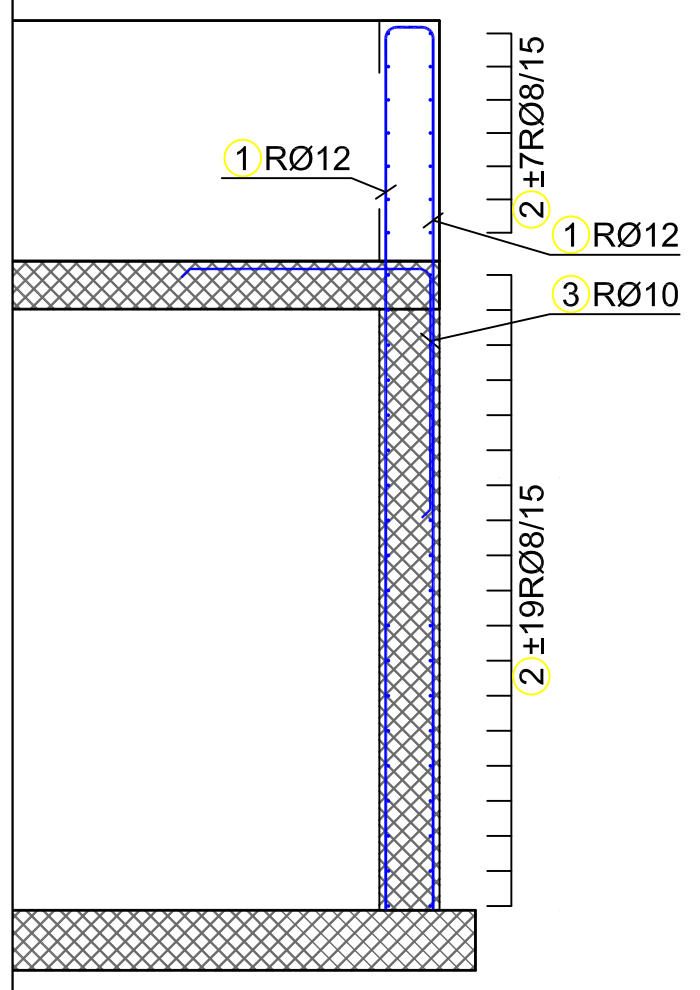


- Bars - specification

Shufrat - specifikimi						
emri	forma dhe përmasat [cm]	\varnothing	lg [m]	n [copë]	lg _n [m]	Napomena
POS_W-1 (2 copë)						
1		12	3.77	160	603.20	
2		12	2.77	20	55.40	
3		8	6.67	52	346.84	
4		8	6.07	24	145.68	
5		10	2.00	82	164.00	
POS_W-2 (1 copë)						
1		12	3.77	74	278.98	
2		8	5.64	90	507.60	
3		10	2.00	34	68.00	
POS_W-3 (1 copë)						
1		12	2.77	74	204.98	
2		8	5.64	26	146.64	
3		10	2.00	34	68.00	

- POS_W-2 REINFORCEMENT

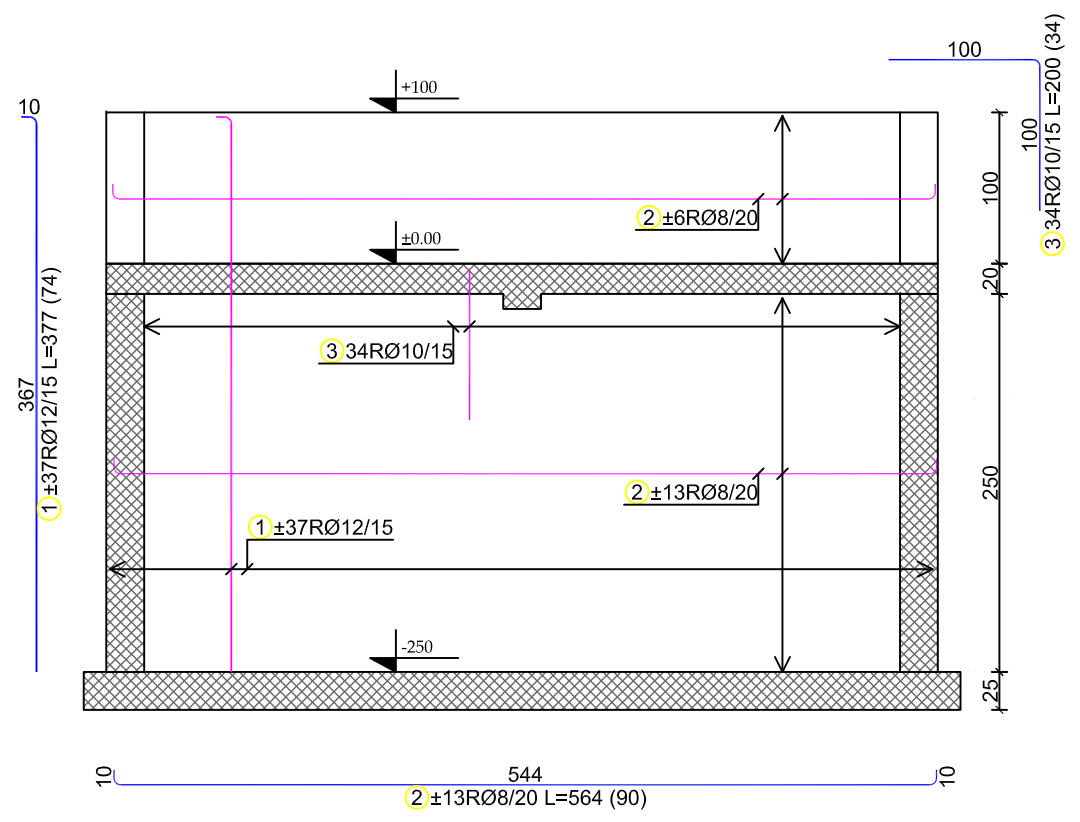

- POS_W-3 REINFORCEMENT

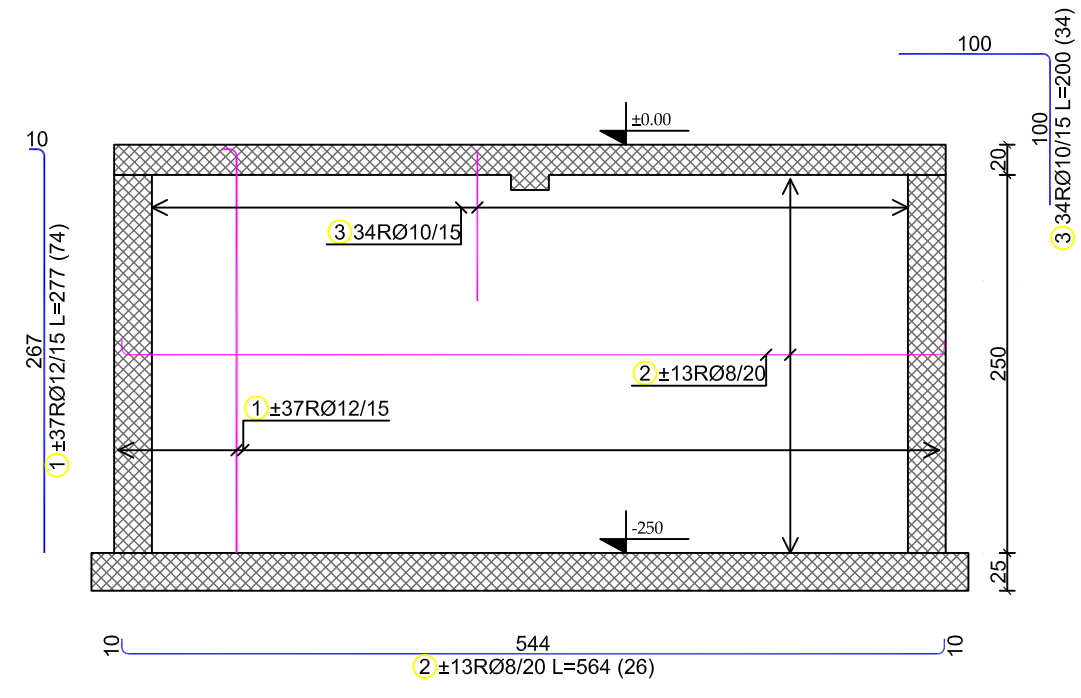

Position name:	POS_Wall (reinforcement)
Project name:	GROPA SEPTIKE_15 pcs
Desing:	MSc.Nder. Astrit Morina
Scale:	1/50
Date:	Jul/2022
Page nr:	2